



POMBORNEIT

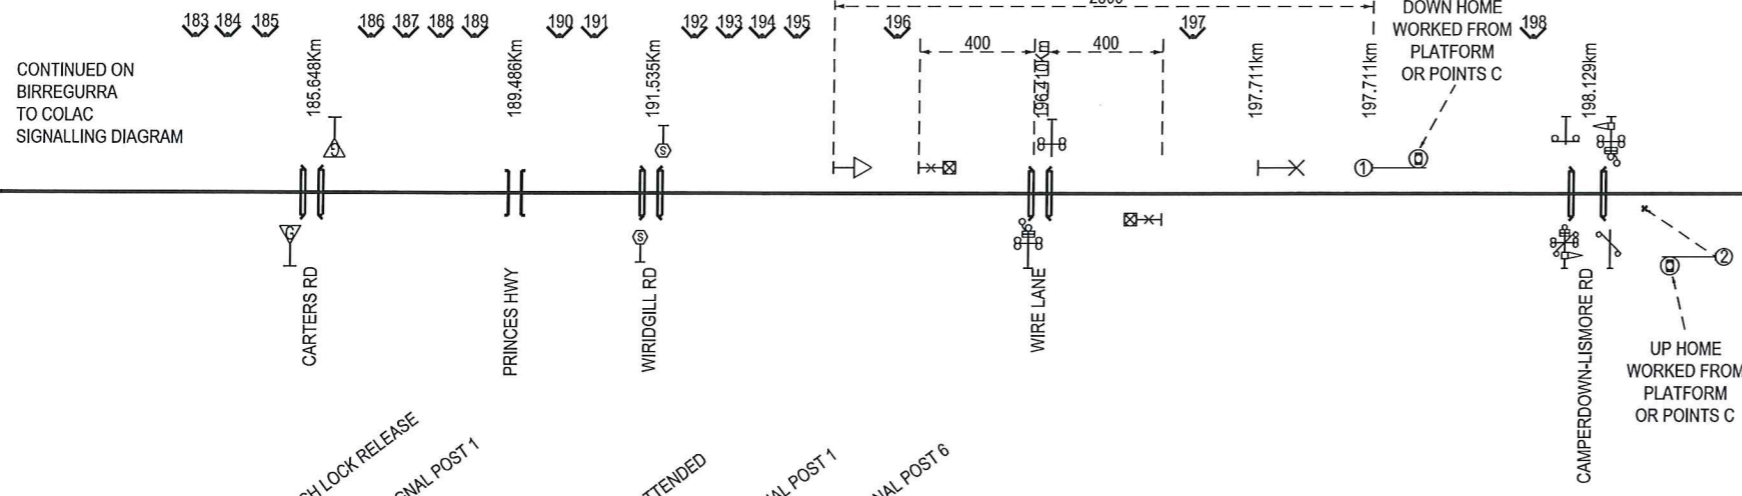

**CAMPERDOWN TO TERANG**  
**SIGNALLING DIAGRAM No: 30/14**  
 (SUPERSEDES 44/13)

Showing Signal and Interlocking Arrangements to come into use on a date to be fixed by a circular which will be issued by the Manager Compliance and Safeworking


*[Signature]*  
 R. CAPPER  
 MANAGER COMPLIANCE AND SAFEWORKING  
 07th MARCH 2016

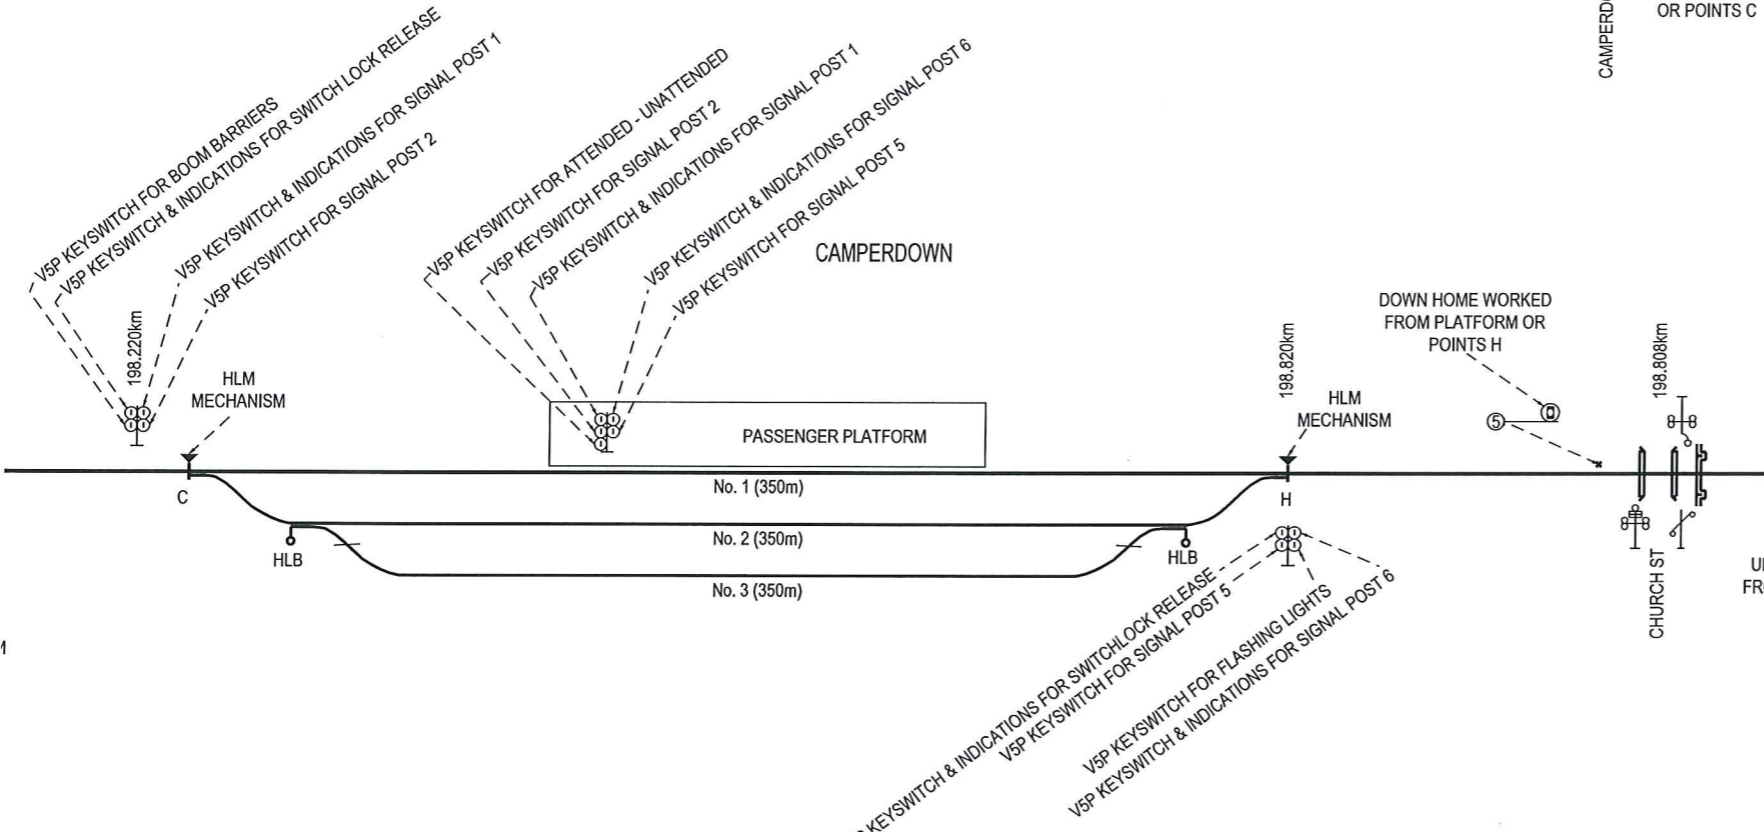

IMBOON JUNCTION

BOORCAN

TERANG

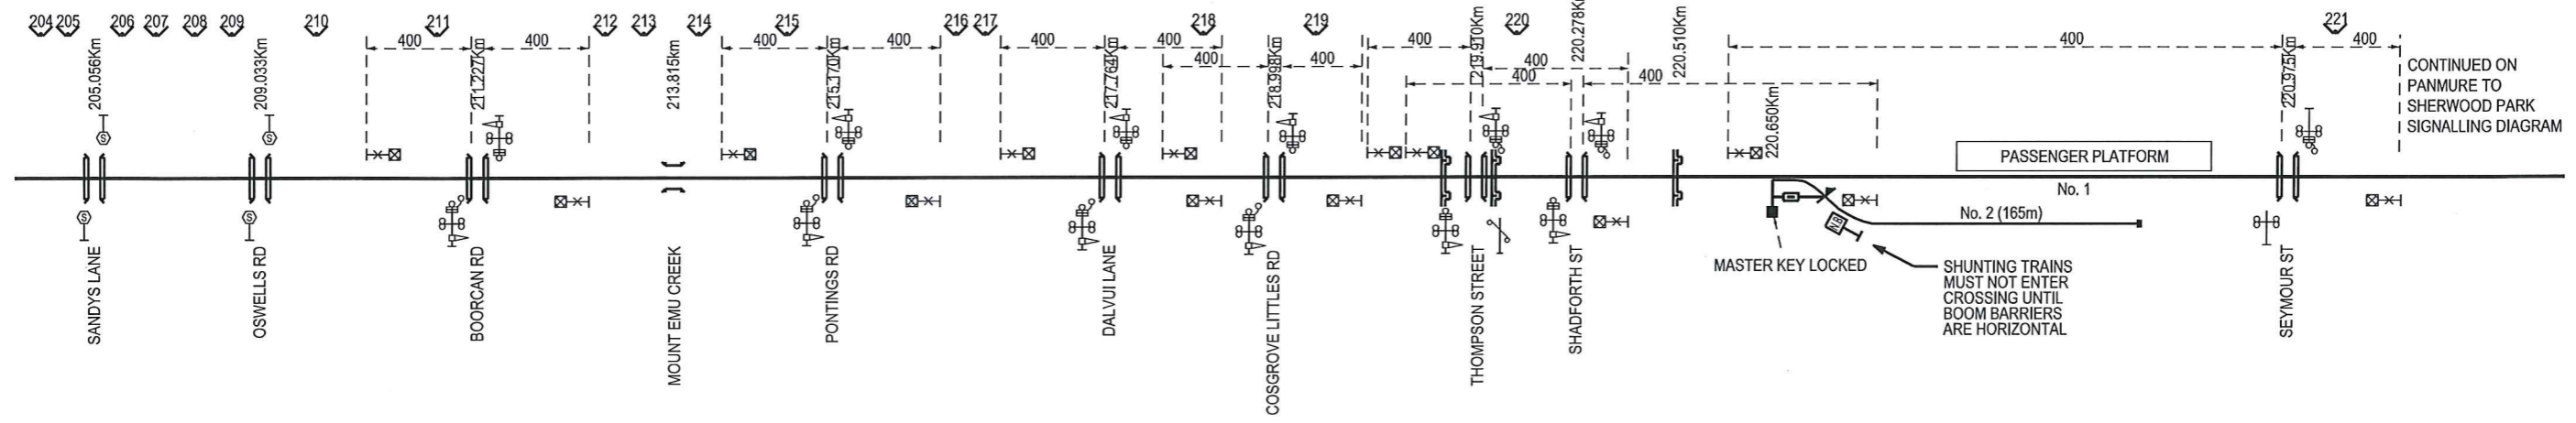

TI