


CONTINUED ON
MELTON TO PARWAN LOOP
SIGNALLING DIAGRAM

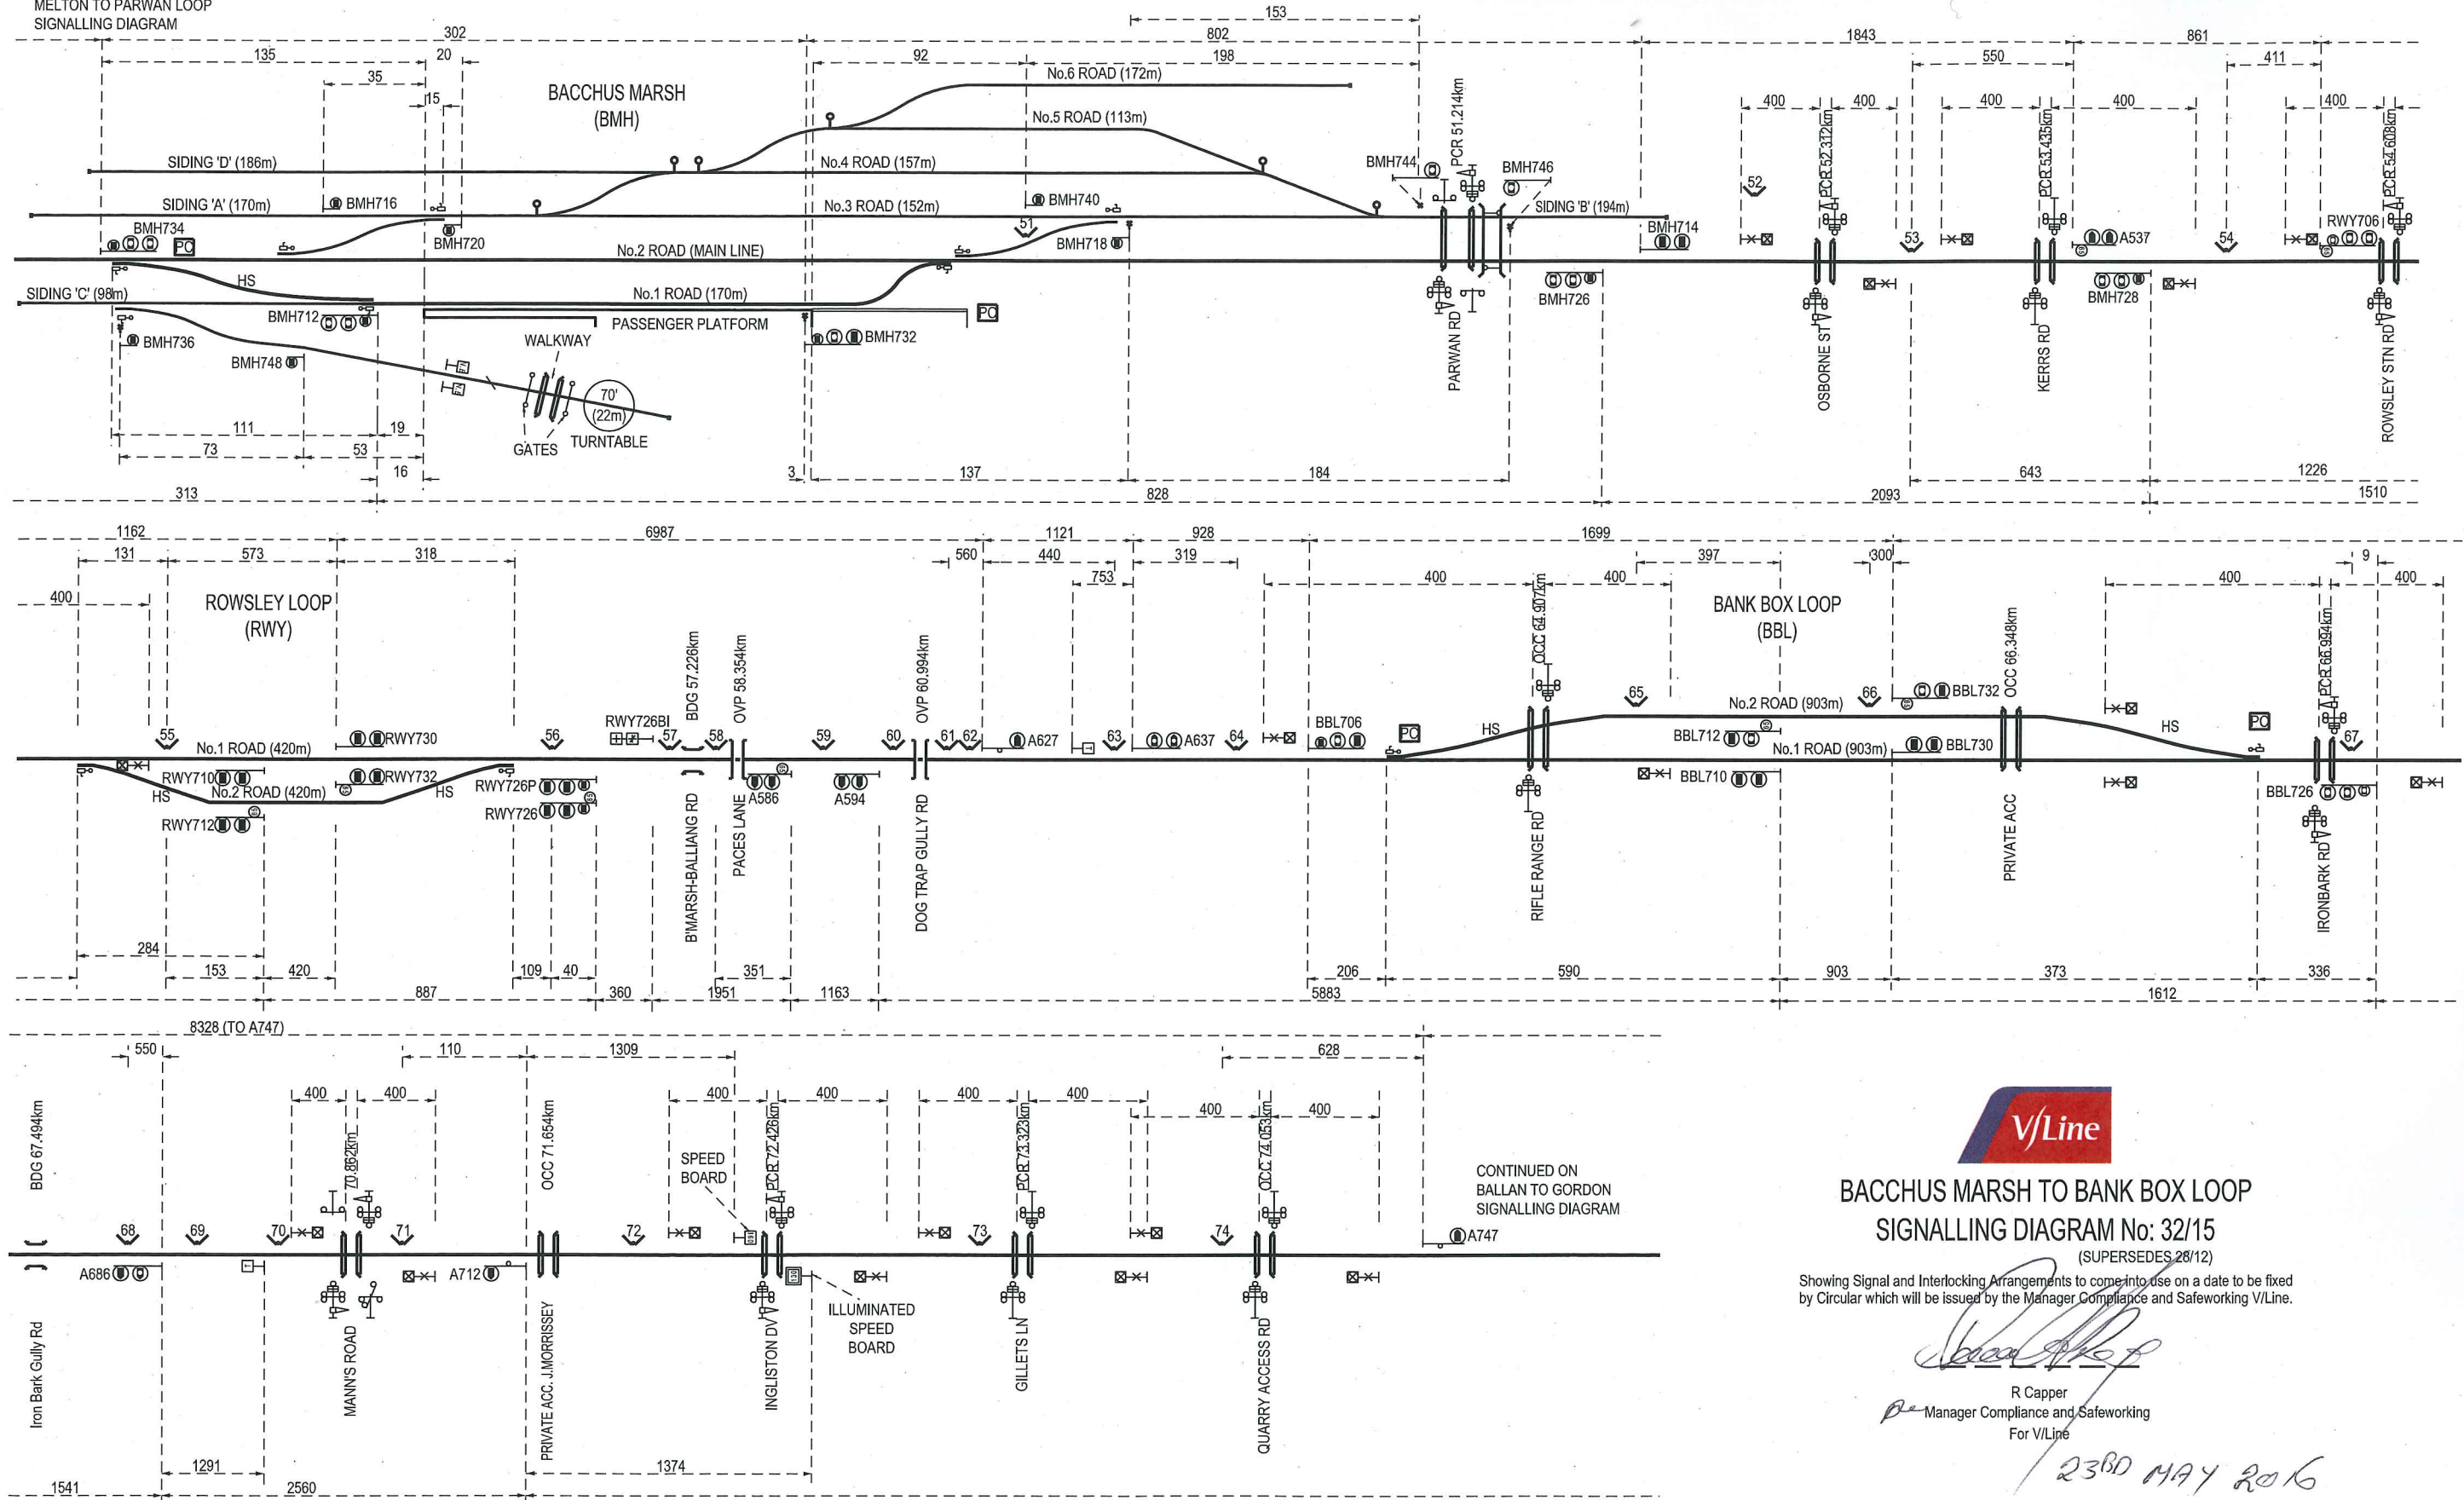

CONTINUED ON
BALLAN TO GORDON
SIGNALLING DIAGRAM



**BACCHUS MARSH TO BANK BOX LOOP
SIGNALLING DIAGRAM No: 32/15**
(SUPERSEDES 28/12)

Showing Signal and Interlocking Arrangements to come into use on a date to be fixed by Circular which will be issued by the Manager Compliance and Safeworking V/Line.

[Signature]
R Capper
Manager Compliance and Safeworking
For V/Line

23RD MAY 2016