


G. Harrison 27/06/2011

G. HARRISON
 OPERATIONS SUPPORT MANAGER EAST/WEST
 ARTC
 ARTC does not approve the drawing, but accepts the drawing based on evidence provided by the "checking & approval" process

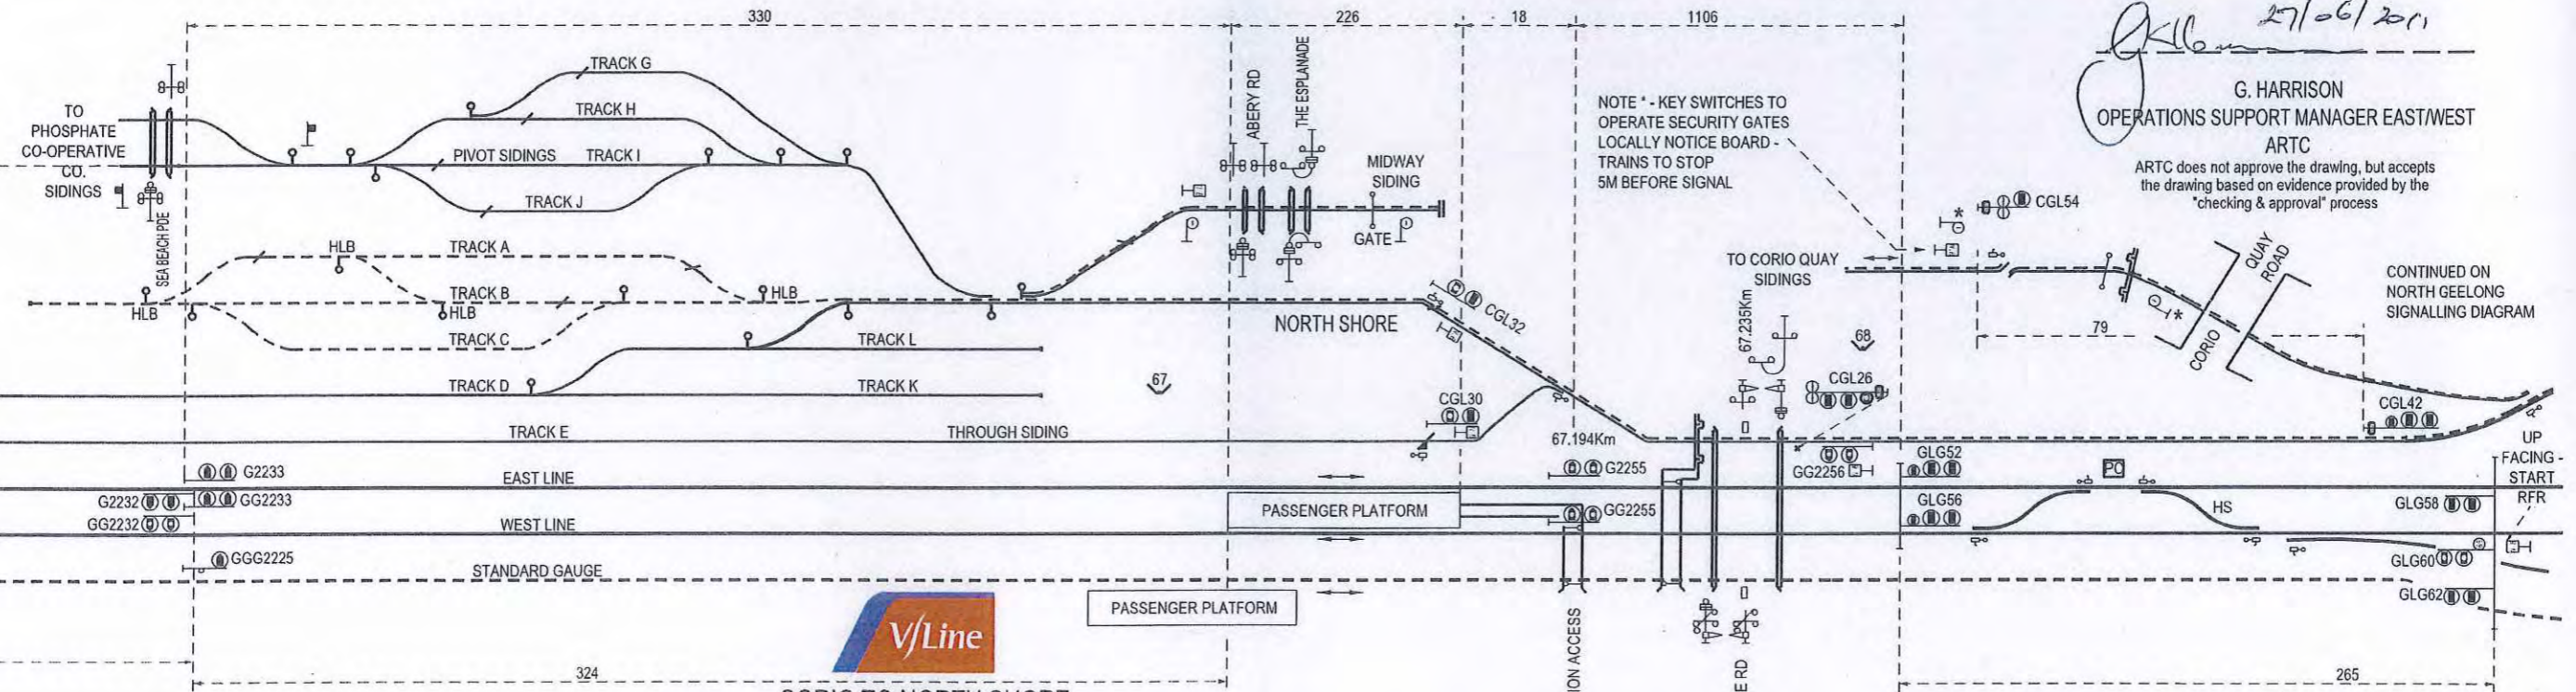

CORIO TO NORTH SHORE
SIGNALLING DIAGRAM No: 34/11
 (SUPERSEDES 04/11)

Showing Signal and Interlocking Arrangements to come into use on a date to be fixed by circular which will be issued by the Manager Incidents and Safeworking V/Line.

R. Capper
 R. CAPPER
 MANAGER SYSTEMS & SAFEWORKING
 for V/LINE
 24/06/2011