


WAURN PONDS

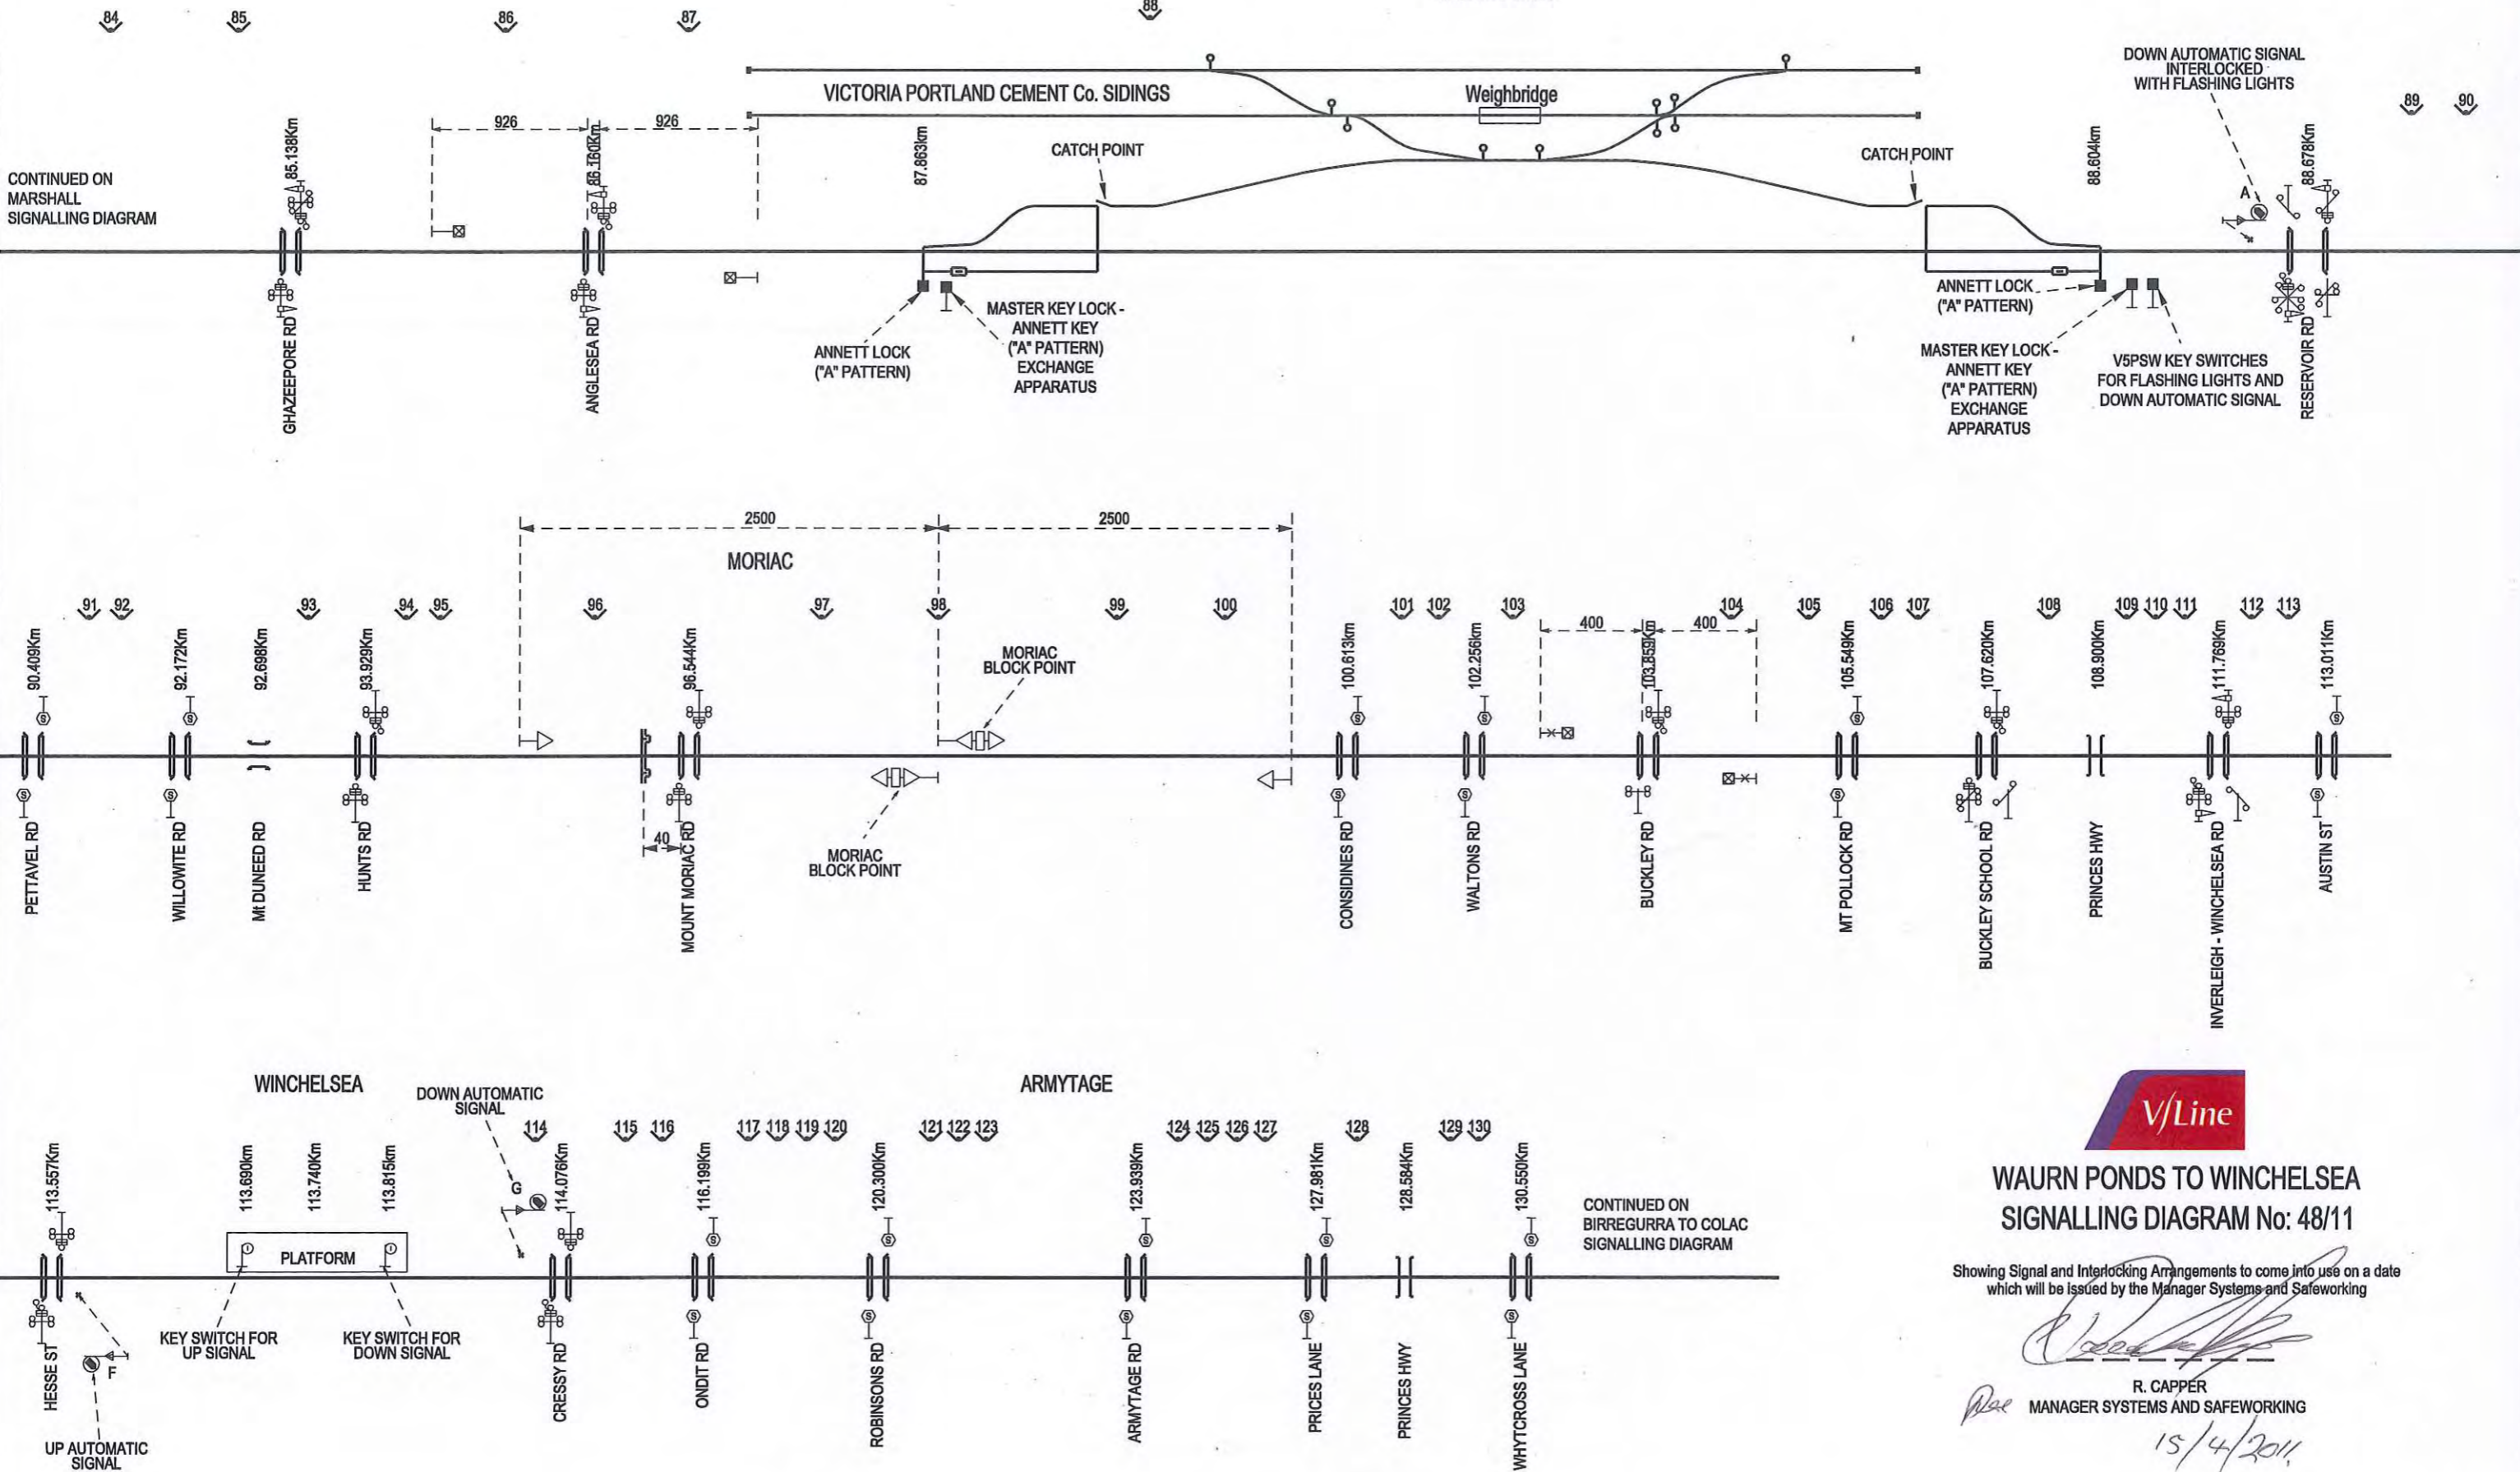

WAURN PONDS TO WINCHELSEA
SIGNALLING DIAGRAM No: 48/11

Showing Signal and Interlocking Arrangements to come into use on a date which will be issued by the Manager Systems and Safeworking

R. CAPPER
MANAGER SYSTEMS AND SAFWORKING

15/4/2011

CONTINUED ON
BIRREGURRA TO COLAC
SIGNALLING DIAGRAM