


POMBORNEIT

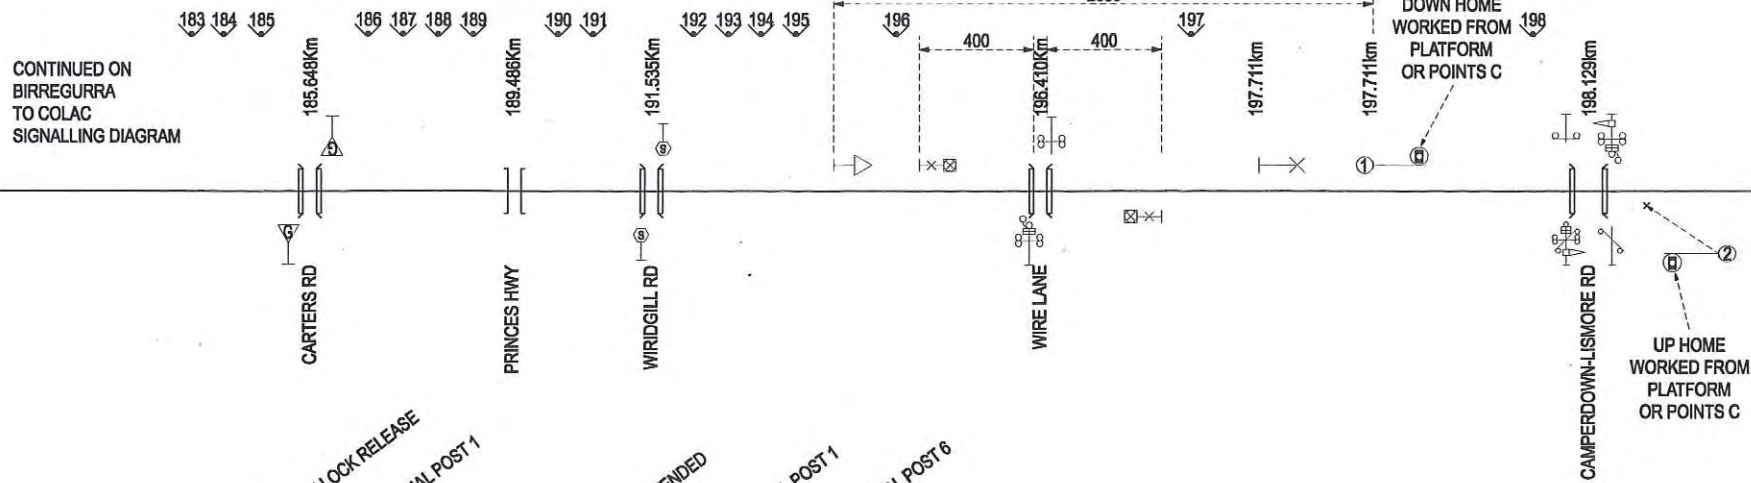

**CAMPERDOWN TO TERANG
SIGNALLING DIAGRAM No: 48/12**


Showing Signal and Interlocking Arrangements to come into use on a date which will be issued by the Manager Systems and Safeworking

[Signature]

R. CAPPER
MANAGER SYSTEMS AND SAFEWORKING

30TH MAY 2012

V5P KEYSWITCH FOR BOOM BARRIERS
V5P KEYSWITCH & INDICATIONS FOR SWITCH LOCK RELEASE
V5P KEYSWITCH & INDICATIONS FOR SIGNAL POST 1
V5P KEYSWITCH FOR SIGNAL POST 2
V5P KEYSWITCH & INDICATIONS FOR SIGNAL POST 1
V5P KEYSWITCH & INDICATIONS FOR SIGNAL POST 5
V5P KEYSWITCH FOR ATTENDED - UNATTENDED
V5P KEYSWITCH FOR SIGNAL POST 2
V5P KEYSWITCH & INDICATIONS FOR SIGNAL POST 6

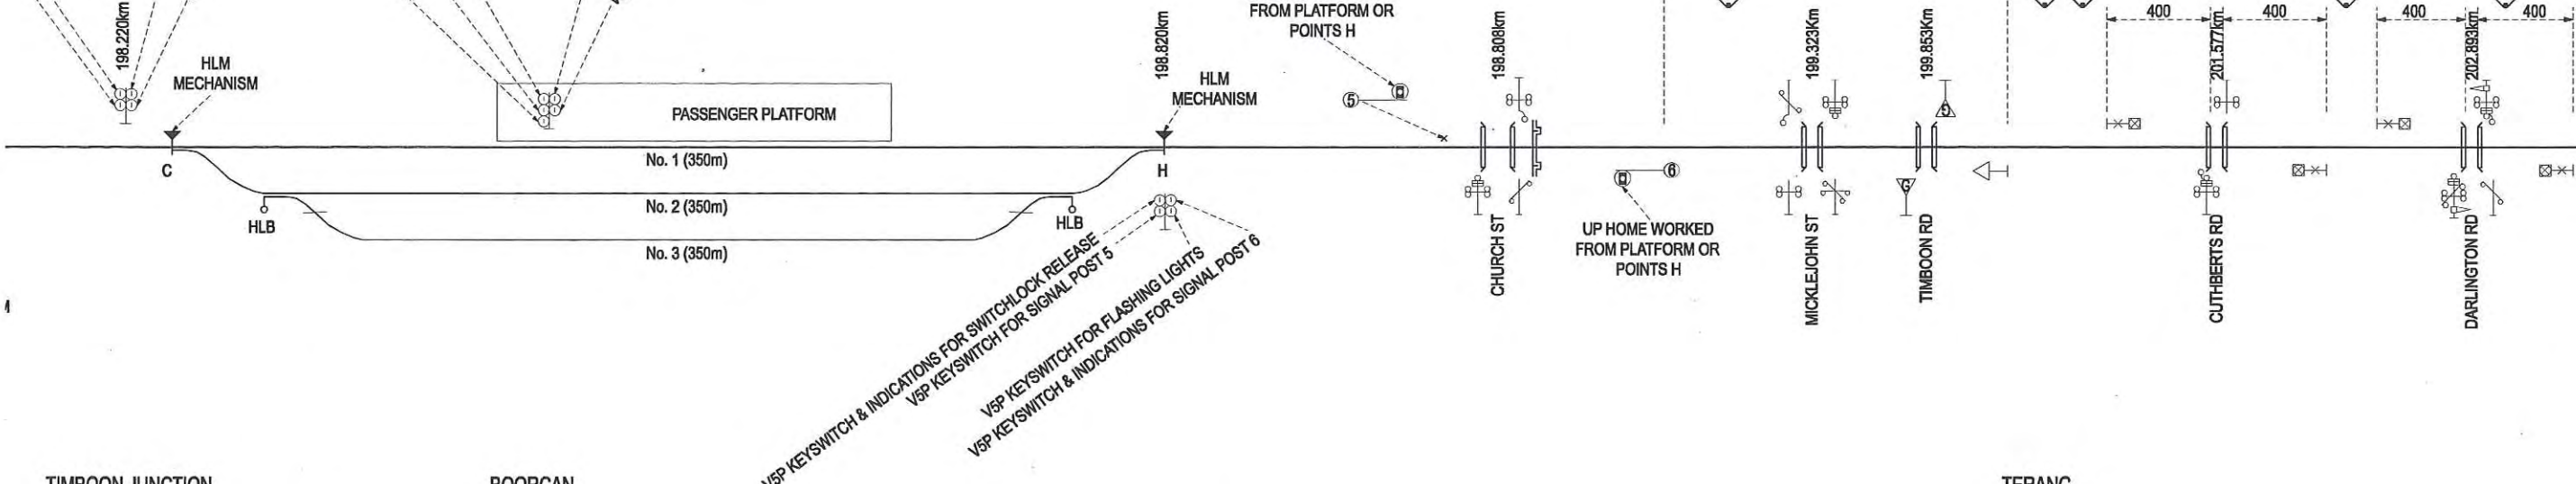

TIMBOON JUNCTION

BOORCAN

TERANG

