
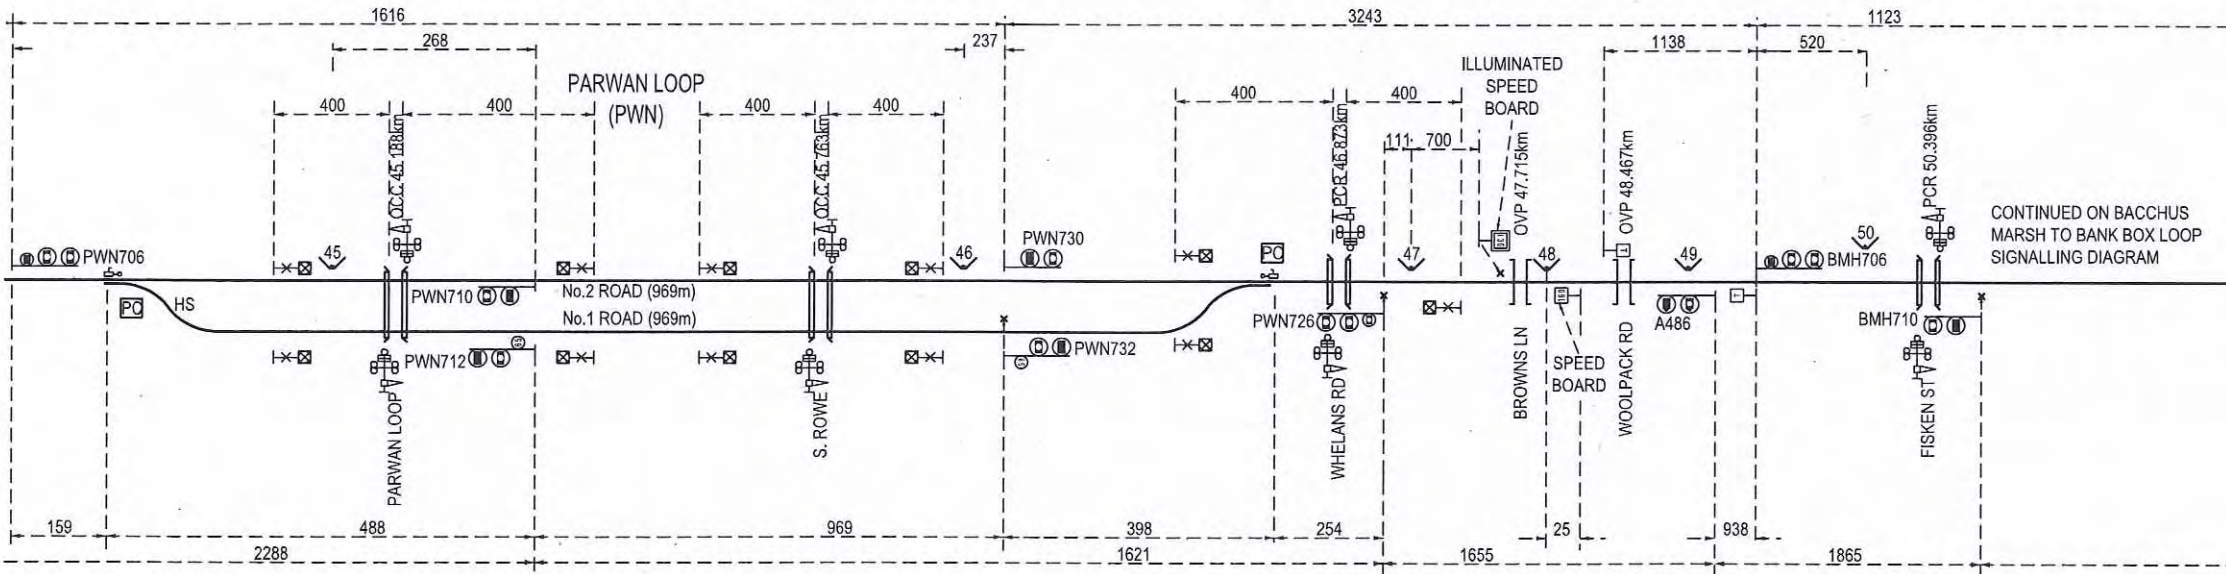
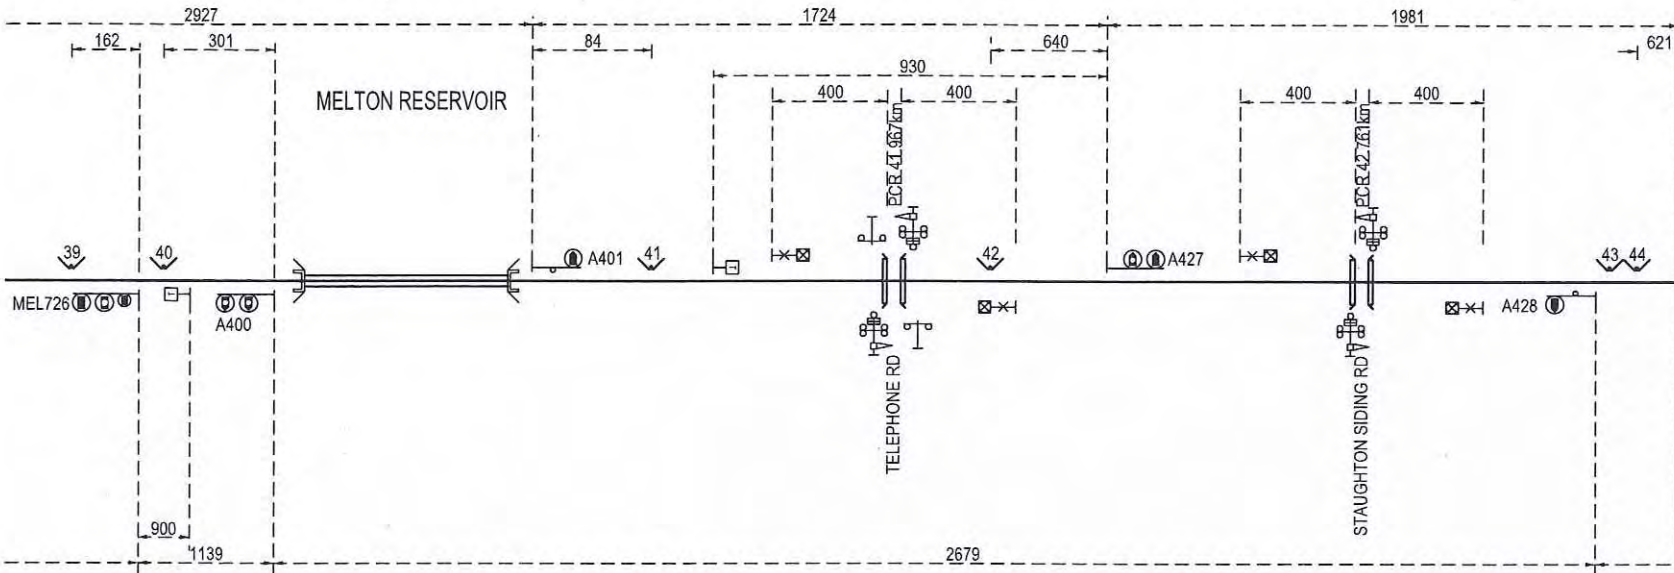


Diagram courtesy of David Langley

CONTINUED ON  
ARDEER TO ROCKBANK  
SIGNALLING DIAGRAM

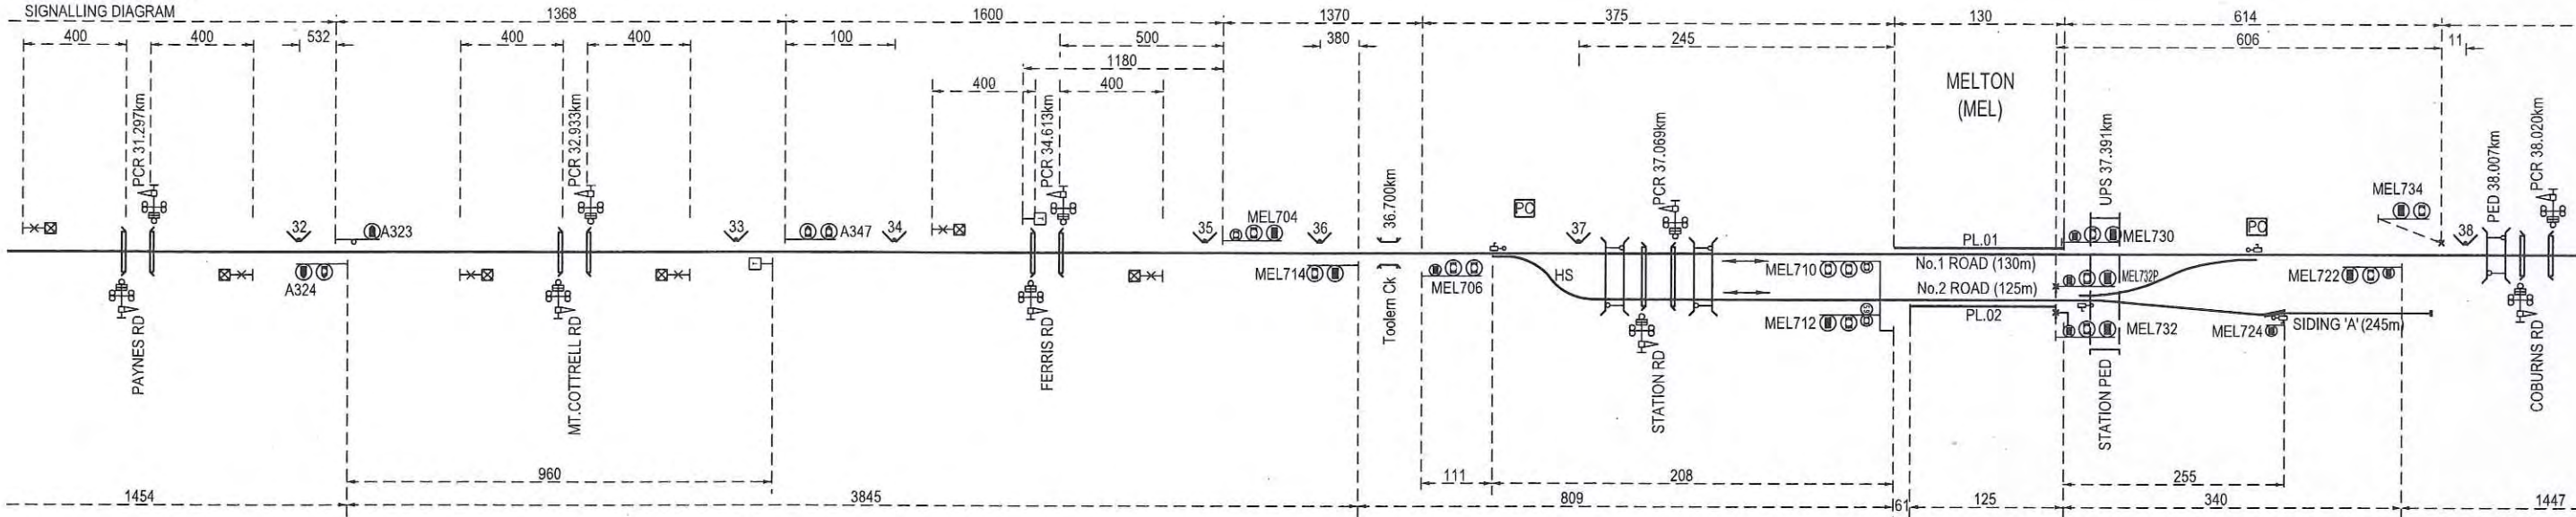

**V/Line**

**MELTON TO PARWAN LOOP  
SIGNALLING DIAGRAM No: 68/10**  
(SUPERSEDES 66/09)

Showing Signal and Interlocking Arrangements to come into use on a date to be fixed by circular which will be issued by the Manager Incidents and Safeworking V/Line.

*T. Bentley*  
T. BENTLEY  
A/MANAGER INCIDENTS & SAFEWORKING  
for V/Line  
3/11/2010

CONTINUED ON BACCHUS  
MARSH TO BANK BOX LOOP  
SIGNALLING DIAGRAM