


-----  
 WAYNE RICHARDS  
 Manager Safety Risk,  
 Pacific National

# SHERWOOD PARK

SIGNALLING DIAGRAM No: 76/05

Showing Signal and Interlocking Arrangement to come into use  
 on date to be fixed by a circular which will be issued by:-  
 the Manager Safety Risk - Pacific National.

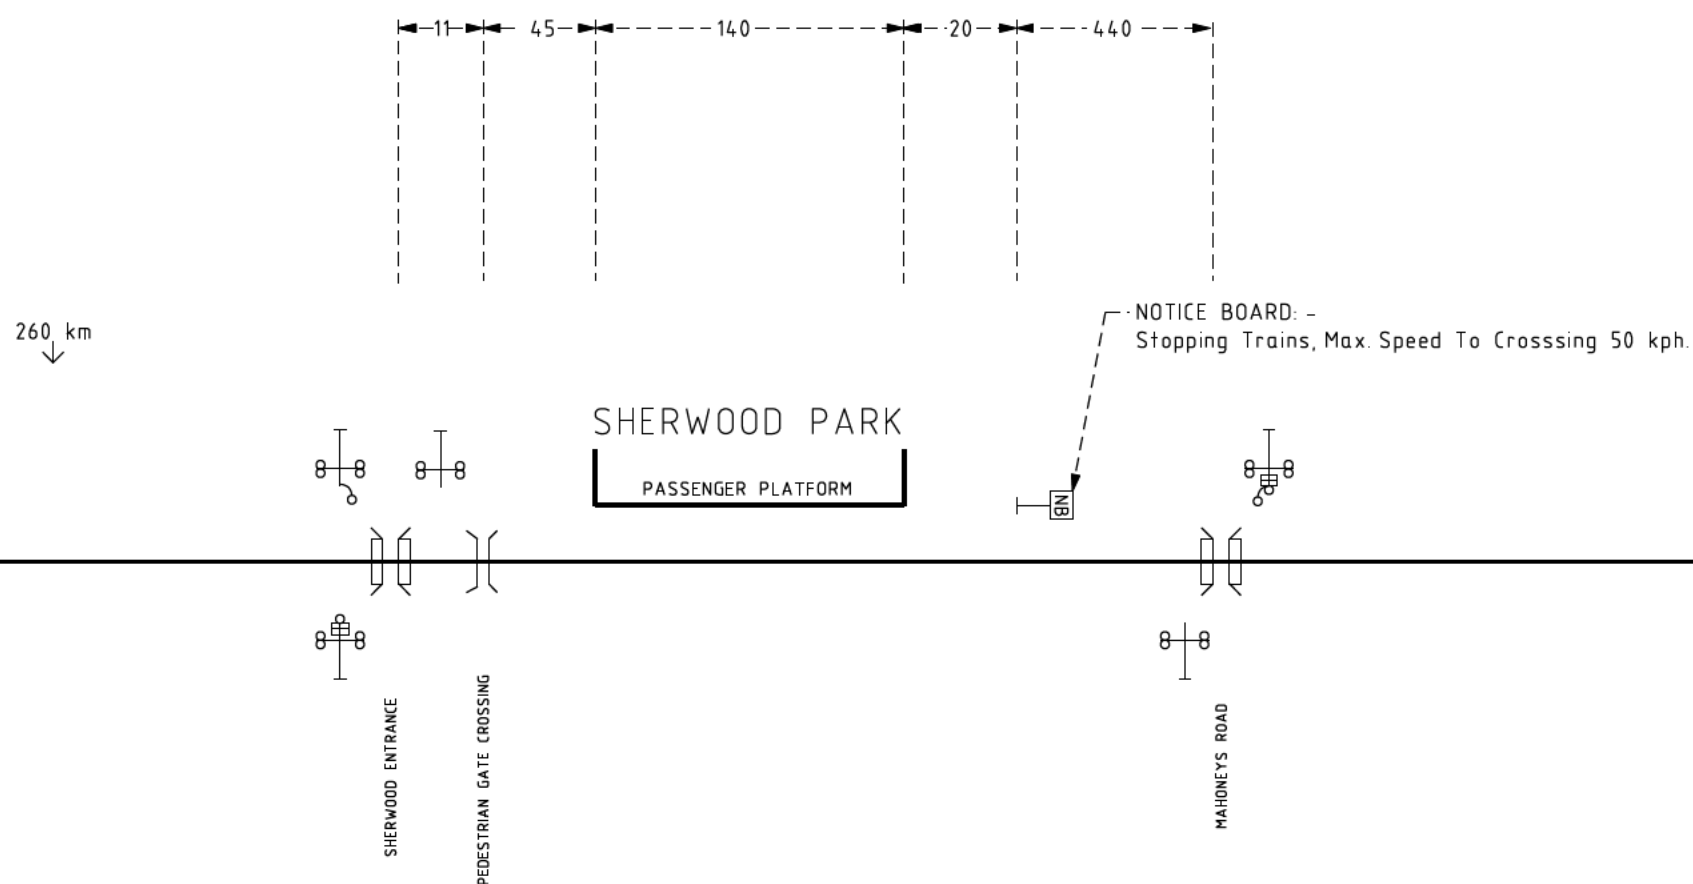

NOTE:  
 All dimensions in metres