
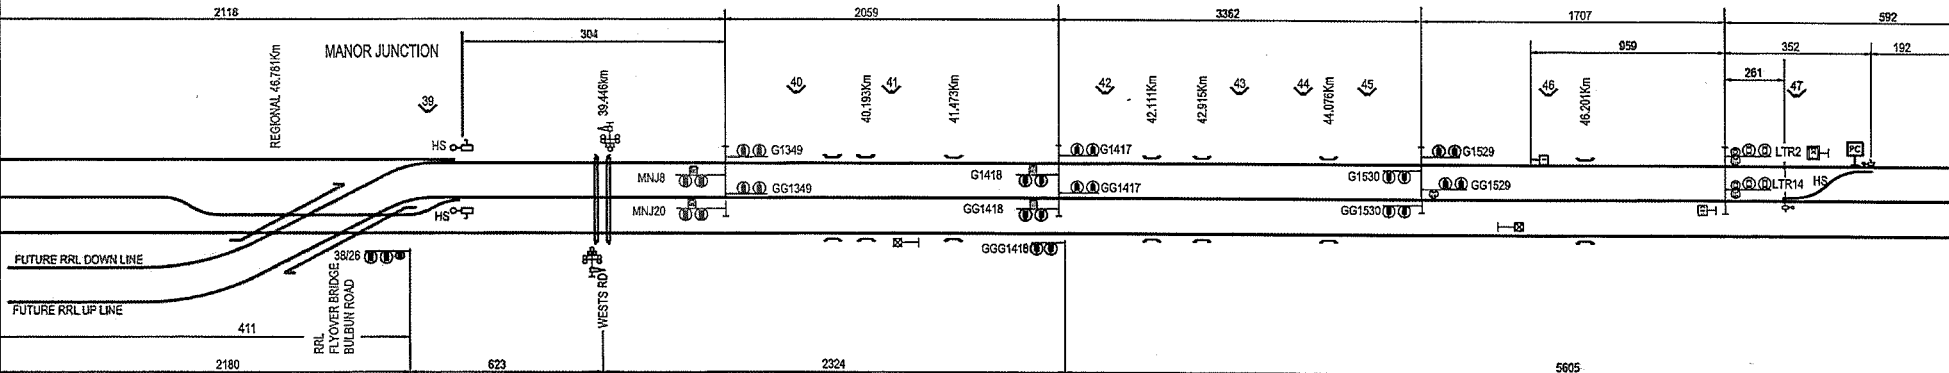



WERRIBEE RACECOURSE

MANOR LOOP

CONTINUED ON AIRCRAFT TO WERRIBEE SIGNALLING DIAGRAM ACF\_G0001E

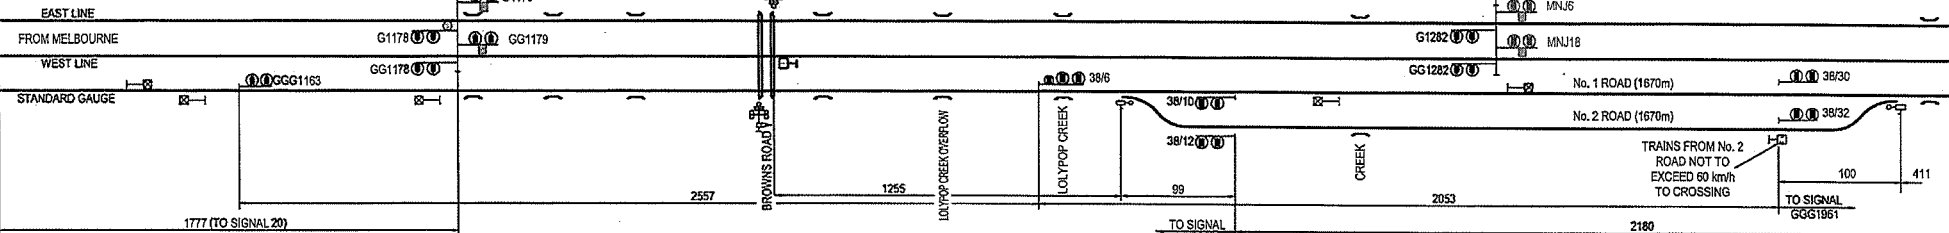

\* POINTS ARE CLIPPED, LOCKED AND DETECTED REVERSE

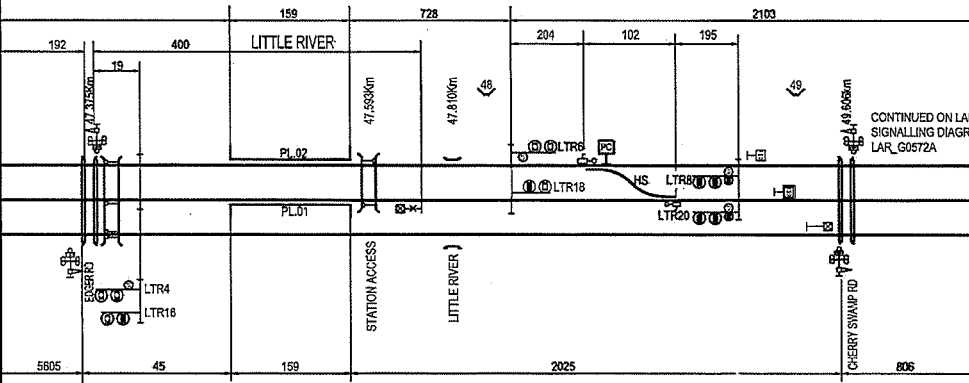

**V/Line**  
 WERRIBEE RACECOURSE TO LITTLE RIVER  
 SIGNALLING DIAGRAM No: 84/14  
 (SUPERSEDES 111/13)

Showing Signal and Interlocking Arrangements to come into use on a date which will be issued by the Manager Systems and Safeworking

*[Signature]*  
 R. CAPPER  
 MANAGER SYSTEMS AND SAFEWORKING  
 17th AUGUST 2014

LEGEND:

- POINT CLIP BOX
- RFR STYLE LEVEL CROSSING PREDICTOR BOARD

- APPROACH INDICATOR BOARD
- TRACK TIMER BOARD
- NOTICE BOARD

**M METRO**  
*[Signature]*  
 TREVOR WYATT  
 RAIL SAFETY MANAGER  
 METRO TRAINS MELBOURNE



*[Signature]*  
 G. HARRISON 13/8/14  
 OPERATIONS SUPPORT MANAGER EASTWEST  
 ARTC

ARTC does not approve the drawing, but accepts the drawing based on evidence provided by the "checking & approval" process

NOTES:  
ALL DIMENSIONS ARE IN METERS.