


J. URSICH  
Control & Communications Systems Manager

# MIDLAND - EAST

## DIAGRAM OF SIGNALLING

SECTION 1 14.7km to 18km

10 NOVEMBER 2001  
A 17 DECEMBER 2001  
B 16 OCTOBER 2002  
C 10 MARCH 2003

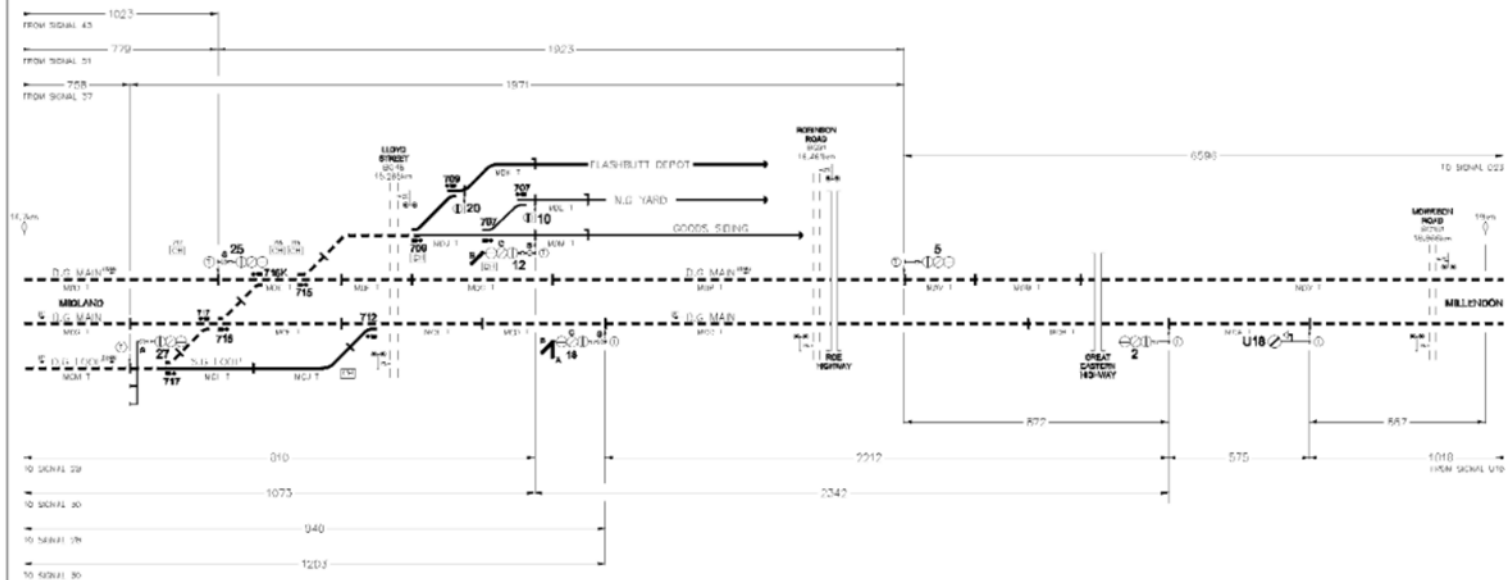

CONTINUED on DRAWING W-B117  
WOODBRIDGE and MIDLAND

CONTINUED on DRAWING W-B118  
MILLENDON JUNCTION


— NARROW GAUGE  
— STANDARD GAUGE  
- - - DUAL GAUGE  
SYMBOLS SHOWN ON DRAWING W-B3

ALL DIMENSIONS IN METRES  
NOT TO SCALE

W-B118  
8 1-2  
W-B118