


5 AUGUST 2003
A 17 DECEMBER 2005

J. URSICH
Control & Communications Systems Manager

FORRESTFIELD

DIAGRAM OF SIGNALLING

SECTION 6 - 87+ to 40+
SECTION 9 - 0+ to 75+

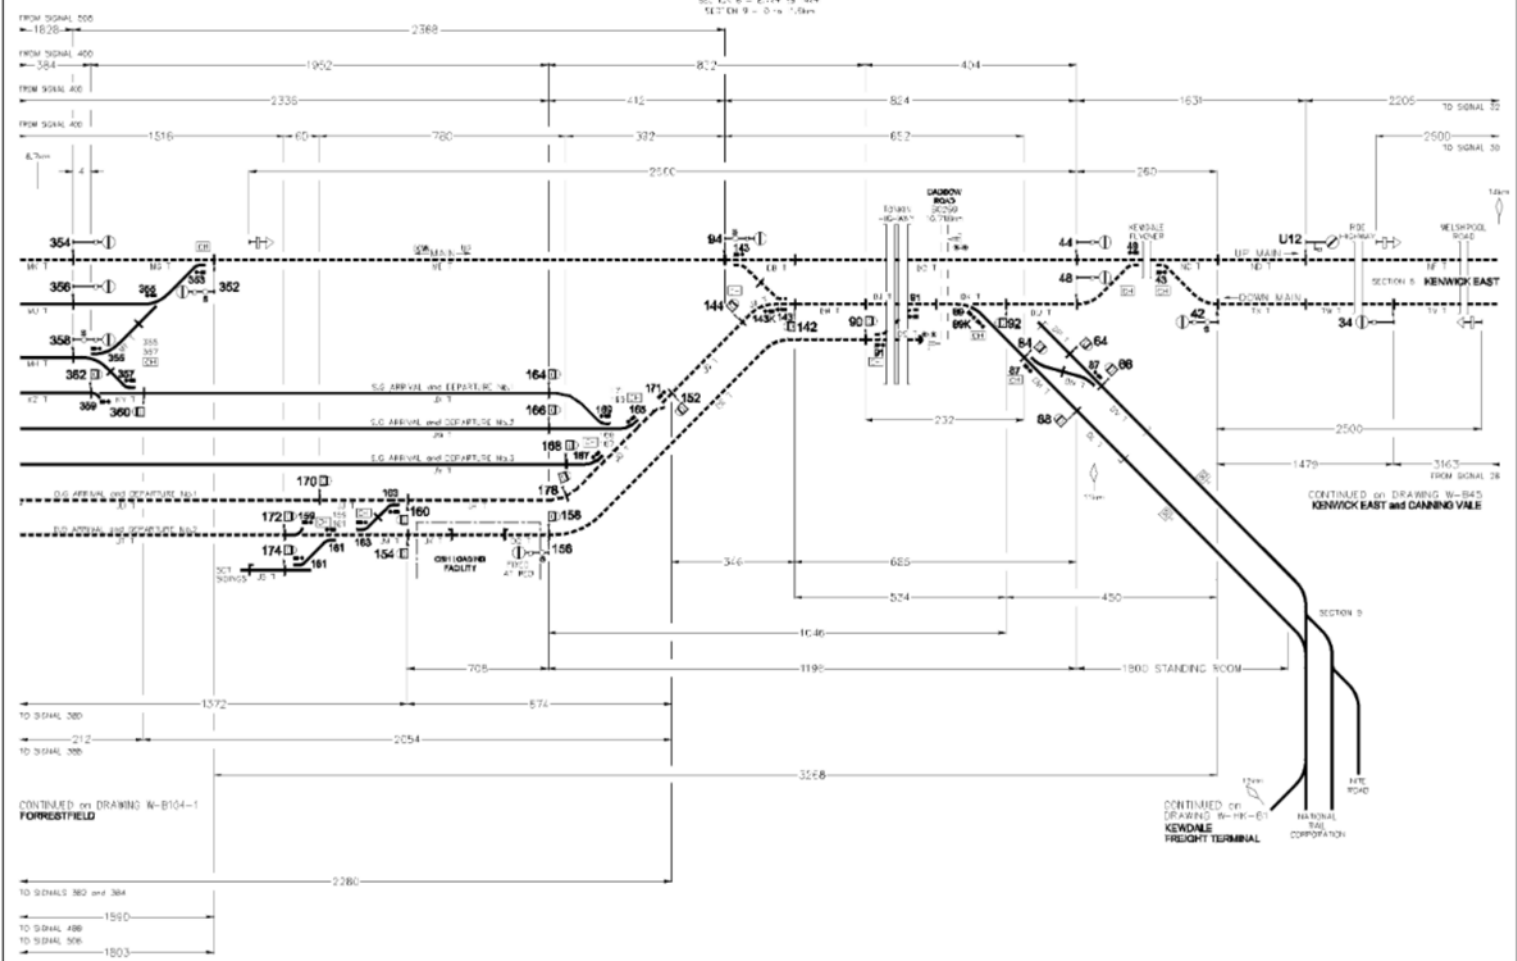

CONTINUED on DRAWING N-B104-1
FORRESTFIELD

CONTINUED on DRAWING W-B145
KENWICK EAST and CANNING VALE

CONTINUED on DRAWING W-B14-E1
KEWDALE FREIGHT TERMINAL

NARROW GAUGE
 STANDARD GAUGE
 DUAL GAUGE
 SYMBOLS SHOWN ON DRAWING N-B10

A. 380/390.5 METRES
1:27 TO 40:48

Sheet No.	8	6-2
Scale	1:27 TO 40:48	
Drawing No.	W-B104-2	