


J. URSICH
Control & Communications Systems Manager

FORRESTFIELD

DIAGRAM OF SIGNALLING

5 AUGUST 2003
A 17 DECEMBER 2005

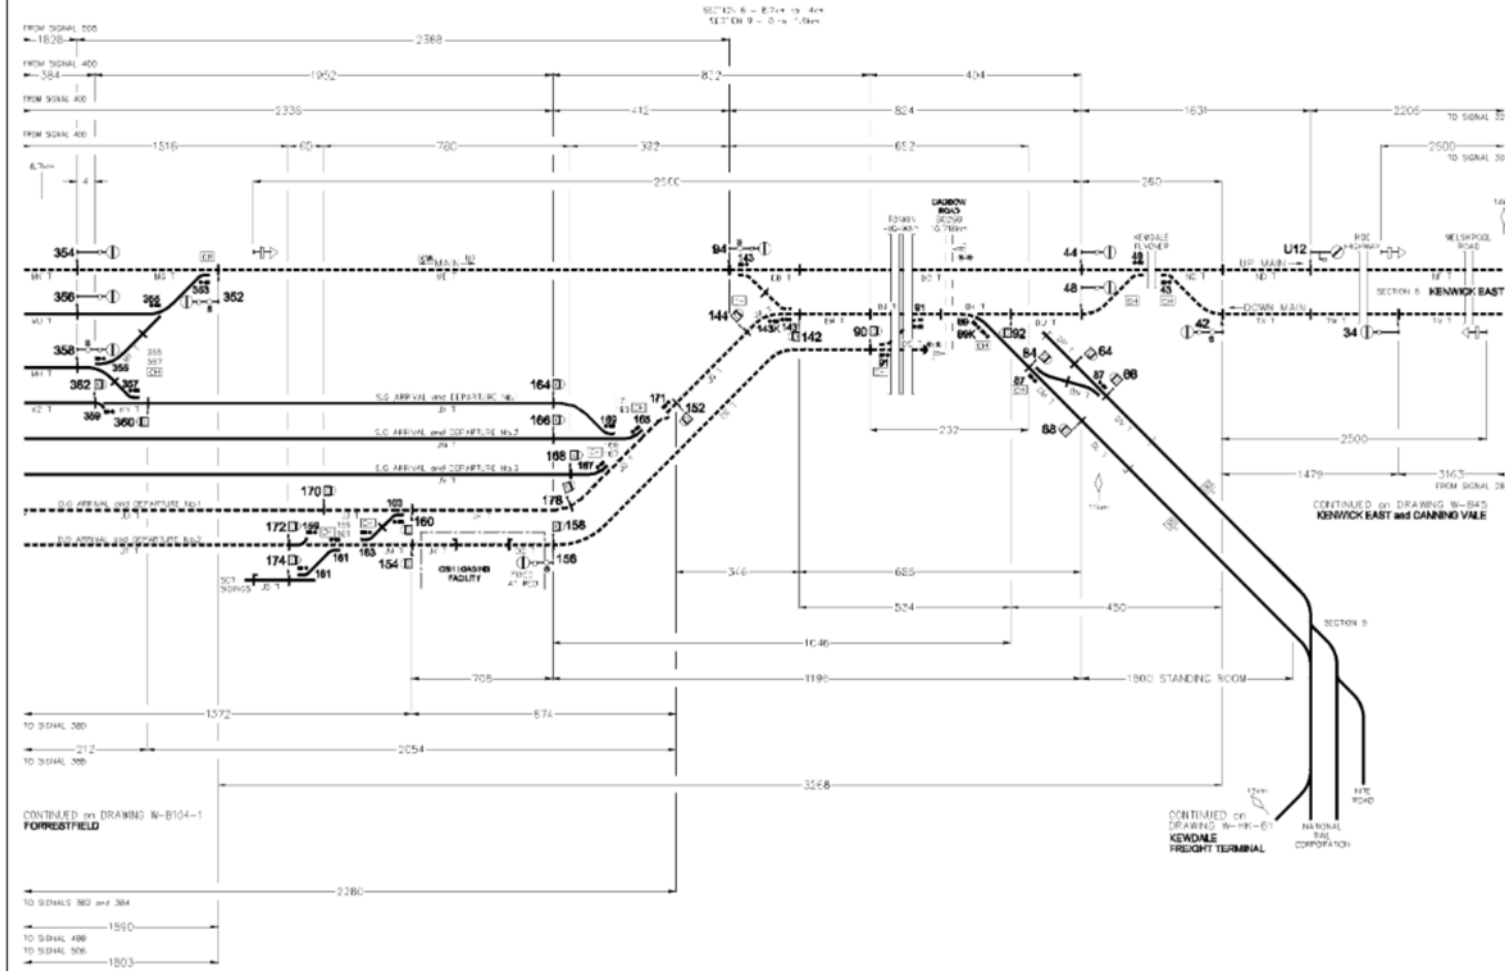

AUTOCAD
DRAWN
CHECKED

A. 2803/03/S.F. METES
1:50 TO SCALE

Vertical
Control
Reference
Scale
8
6-2
W-B104-2
10/01/05