


29 OCTOBER 2001
 4. 10 MARCH 2003
 8. 20 MAY 2004

J. URSICH
 Control & Communications Systems Manager

MUNDIJONG and MUNDIJONG JUNCTION

DIAGRAM OF SIGNALLING

SECTION 2 42.15km to 25km
 SECTION 13 21km to 29km (END OF SECTION)
 SECTION 14 0 to 2km

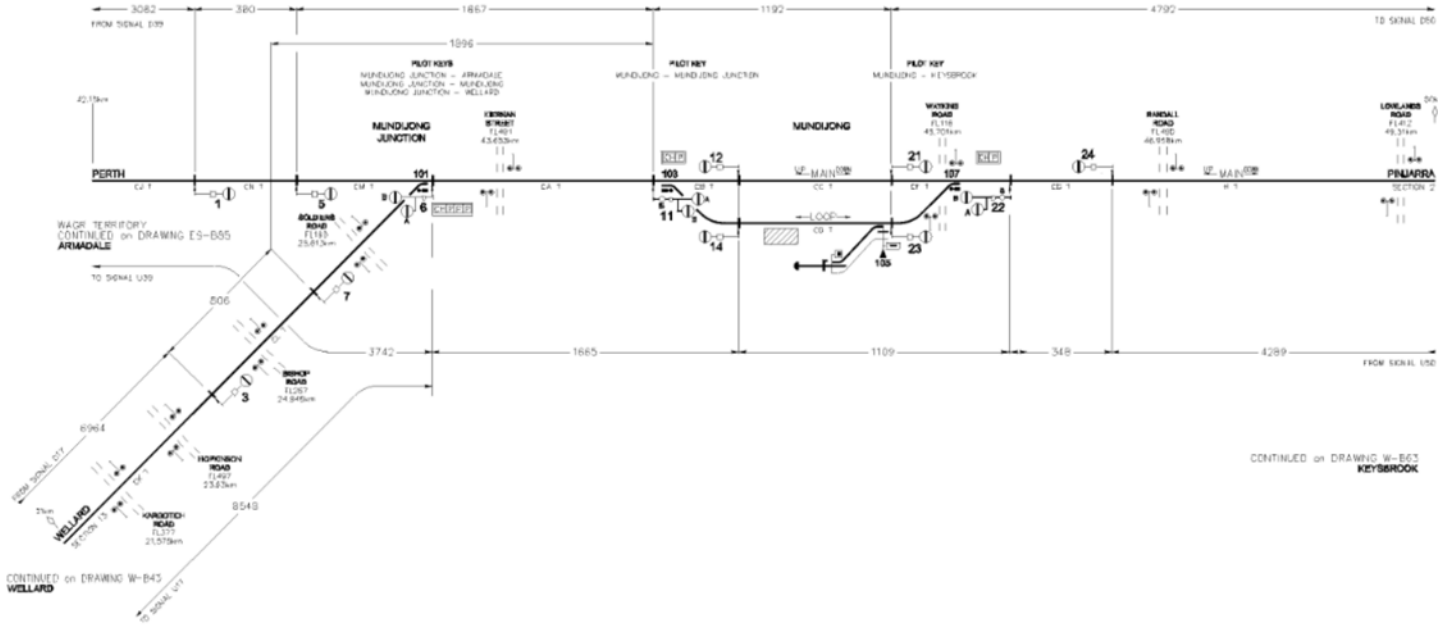

CONTINUED on DRAWING W-B43

CONTINUED on DRAWING W-B63
 KEYBROOK

-------	-------	

ALL DIMENSIONS IN METRES
 NOT TO SCALE

W-B44	8	2-1
W-B44	8	2-1