

15 JUNE 2002
A. 19 FEBRUARY 2002


J. URSICH

Control & Communications Systems Manager

PINJARRA EAST, PINJARRA SOUTH and ALUMINA JUNCTION

DIAGRAM OF SIGNALLING

SECTION 3 85.5km - 88km
SECTION 16 0.5km - 1km
SECTION 18 0.5km - 3km
SECTION 17 ALL

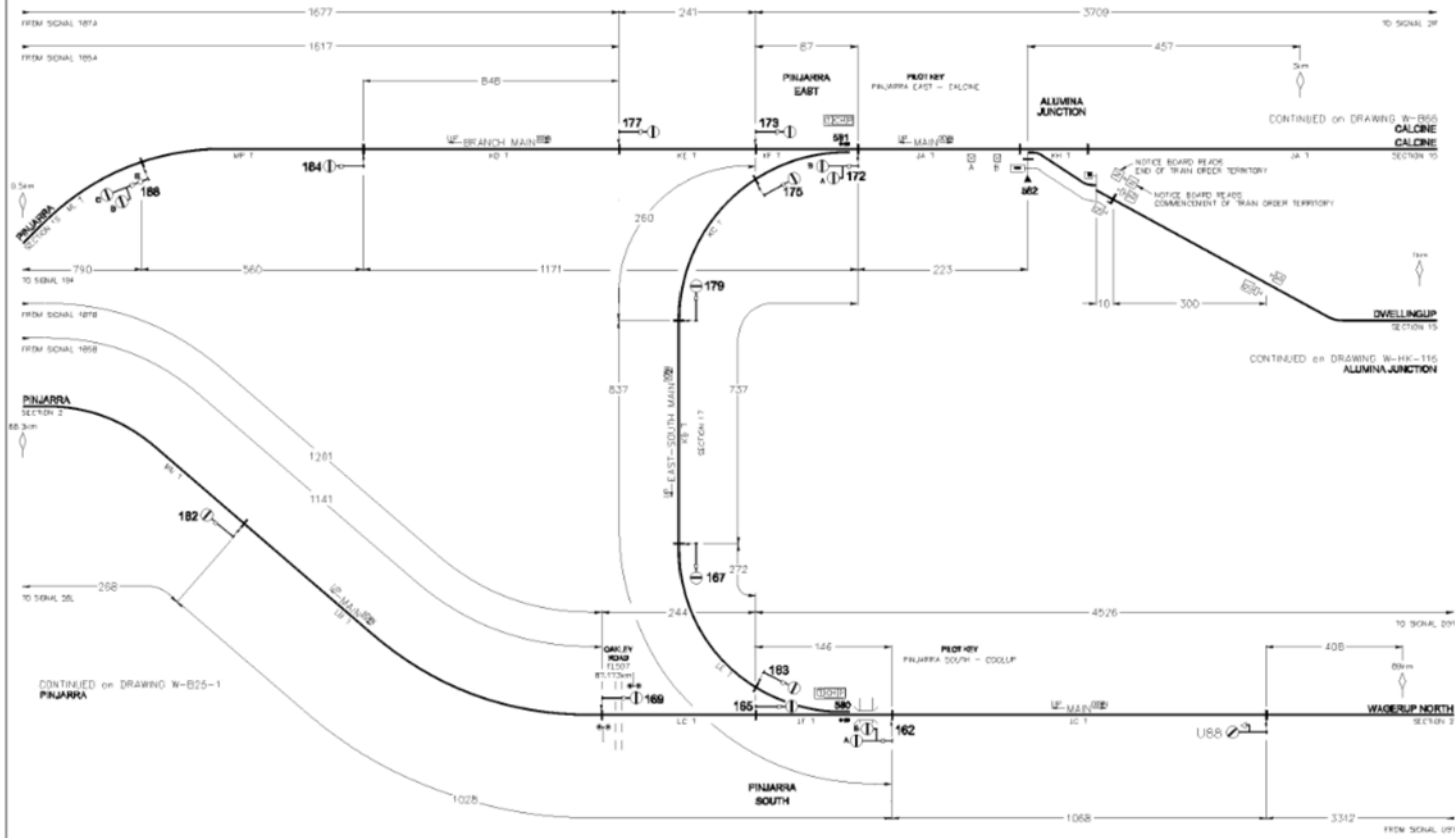

— NARROW GAUGE
— STANDARD GAUGE
— DUAL GAUGE
SYMBOLS SHOWN ON DRAWING W-60

ALL DIMENSIONS IN METRES
NOT TO SCALE

W-B25-2
8 2-5
W-B25-2