

15 JUNE 2002  
A. 18 FEBRUARY 2002


J. URSICH

Control & Communications Systems Manager

# PINJARRA EAST, PINJARRA SOUTH and ALUMINA JUNCTION

## DIAGRAM OF SIGNALLING

SECTION 2 85.5km - 88km  
SECTION 16 0.5km - 1km  
SECTION 18 0.5km - 3km  
SECTION 17 ALL

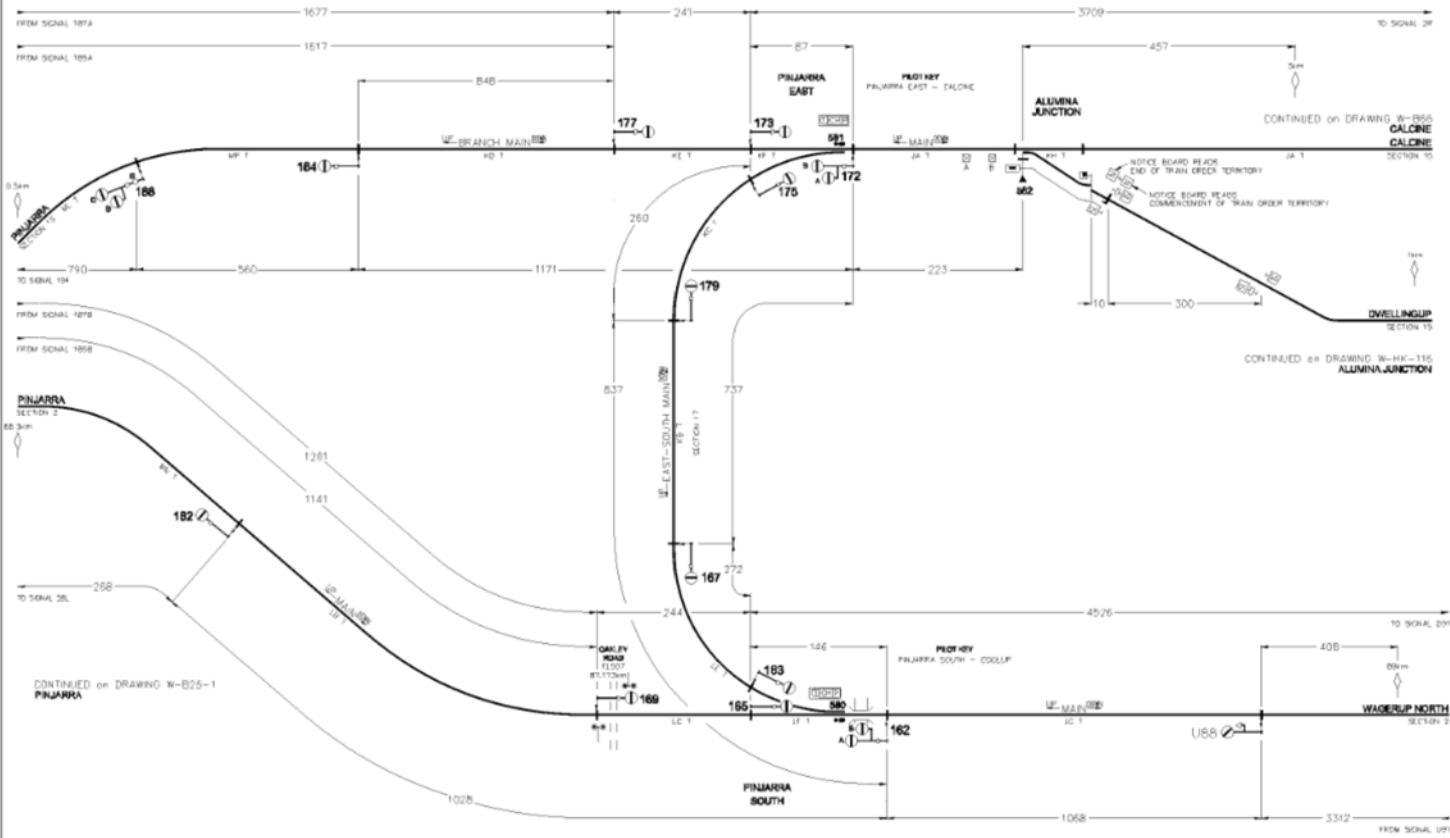

ALL DIMENSIONS IN METRES  
NOT TO SCALE




Wagrup North	8	2-5
Control		
Signalling		
W-032-2		
W-032-2		