


1 OCTOBER 2002
A. 10 FEBRUARY 2003

J. URSICH

Control & Communications Systems Manager

DANDALUP DIAGRAM OF SIGNALLING

SECTION 2 83m - 78m - 78m

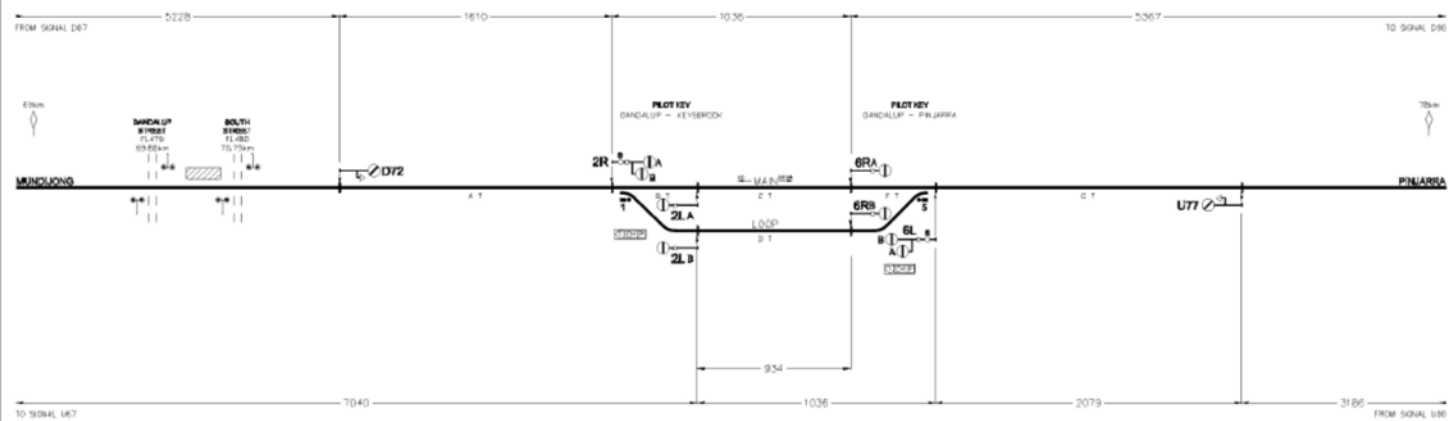

CONTINUED on DRAWING W-B53
KEYSBROOK

CONTINUED on DRAWING W-B25-1
PINARRA

——— NARROW GAUGE
 ——— STANDARD GAUGE
 ——— DUAL GAUGE
 SYMBOLS SHOWN ON DRAWING W-80

ALL DIMENSIONS IN METRES
NOT TO SCALE



Drawn Checked Approved Date Scale	8 2-3
W-B128	