

15 JUNE 2002  
A, 19 FEBRUARY 2003


**J. URSICH**

Control & Communications Systems Manager

# PINJARRA

## DIAGRAM OF SIGNALLING

SECTION 1: 7km - 86.3km  
SECTION 15: 1 - 2.5km

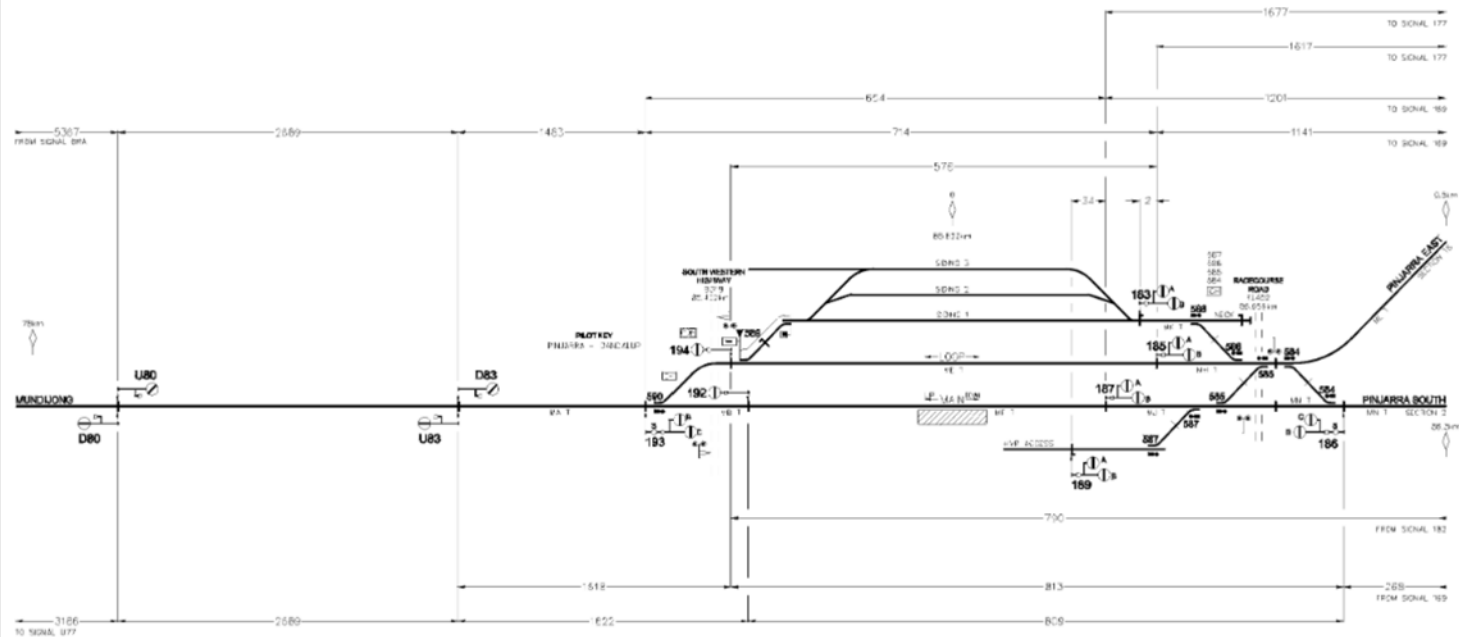

CONTINUED on DRAWING W-B25-2  
**DANDALLUP**

CONTINUED on DRAWING W-B25-2  
**PINJARRA EAST, PINJARRA SOUTH and ALUMINA JUNCTION**

— HARRON GAUGE  
— STANDARD GAUGE  
- - - DUAL GAUGE  
SHADOWS SHOWN ON DRAWING W-B25-2

ALL DIMENSIONS IN METRES  
NOT TO SCALE



|                |   |     |
|----------------|---|-----|
| Sheet No       | 8 | 2-4 |
| Control No     |   |     |
| Author         |   |     |
| Check          |   |     |
| Drawn          |   |     |
| Scale          |   |     |
| <b>W-B25-1</b> |   |     |