


J. URSICH
Control & Communications Systems Manager

KEYSBROOK

DIAGRAM OF SIGNALLING

SECTION 2 10m - 82m - 60m

1 OCTOBER 2002
A 5 FEBRUARY 2003
B 2 SEPTEMBER 2005
C 20 MAY 04

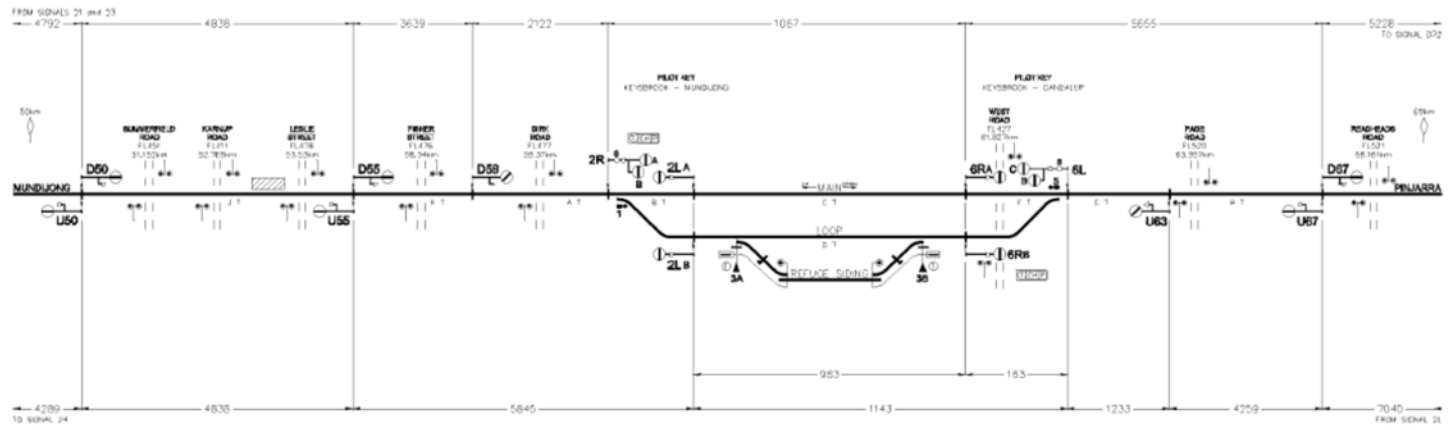

CONTINUED on DRAWING W-B44
MUNDULONG

CONTINUED on DRAWING W-B128
DANDALUP

—	NARROW GAUGE
—	STANDARD GAUGE
—	DUAL GAUGE
—	SYMBOLS SHOWN ON DRAWING W-00

ALL DIMENSIONS IN METRES
NOT TO SCALE

W-B63					