


J. URSICH
Control & Communications Systems Manager

KALGOORLIE

DIAGRAM OF SIGNALLING
(CONTROLLED FROM WEST KALGOORLIE)

SEC 88 - KALGOORLIE - 1/2 of Section
SECTION 82 - 1 - 2/4

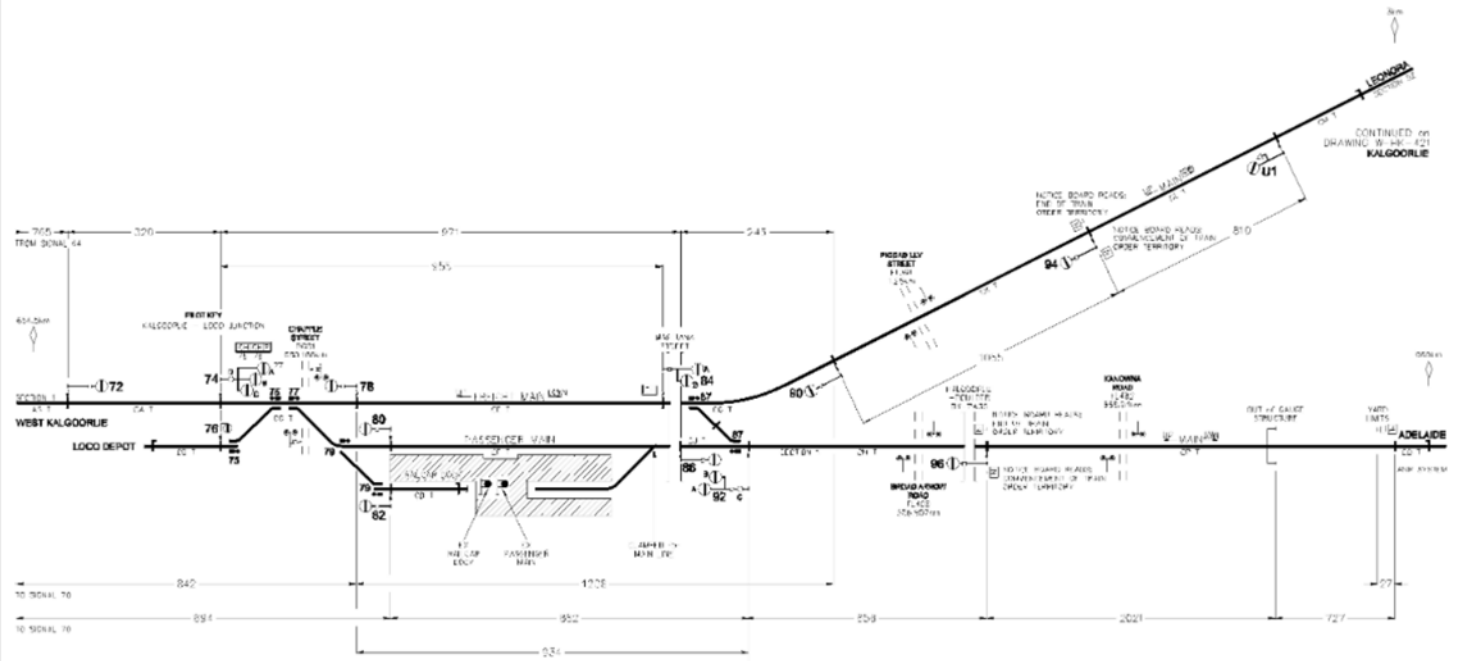

——— NARROW GAUGE
 ——— STANDARD GAUGE
 - - - - - DUAL GAUGE
 SYMBOLS SHOWN ON DRAWING W-80

ALL DIMENSIONS IN METRES
NOT TO SCALE

Sheet of	8	1-35
Control		
System		
W-B81		