


J. URSICH

Control & Communications Systems Manager

# WEST KALGOORLIE

## DIAGRAM OF SIGNALLING

SECTION 1 640km - 646.84km  
 SECTION 50 ALL  
 SECTION 51 0 - 19km

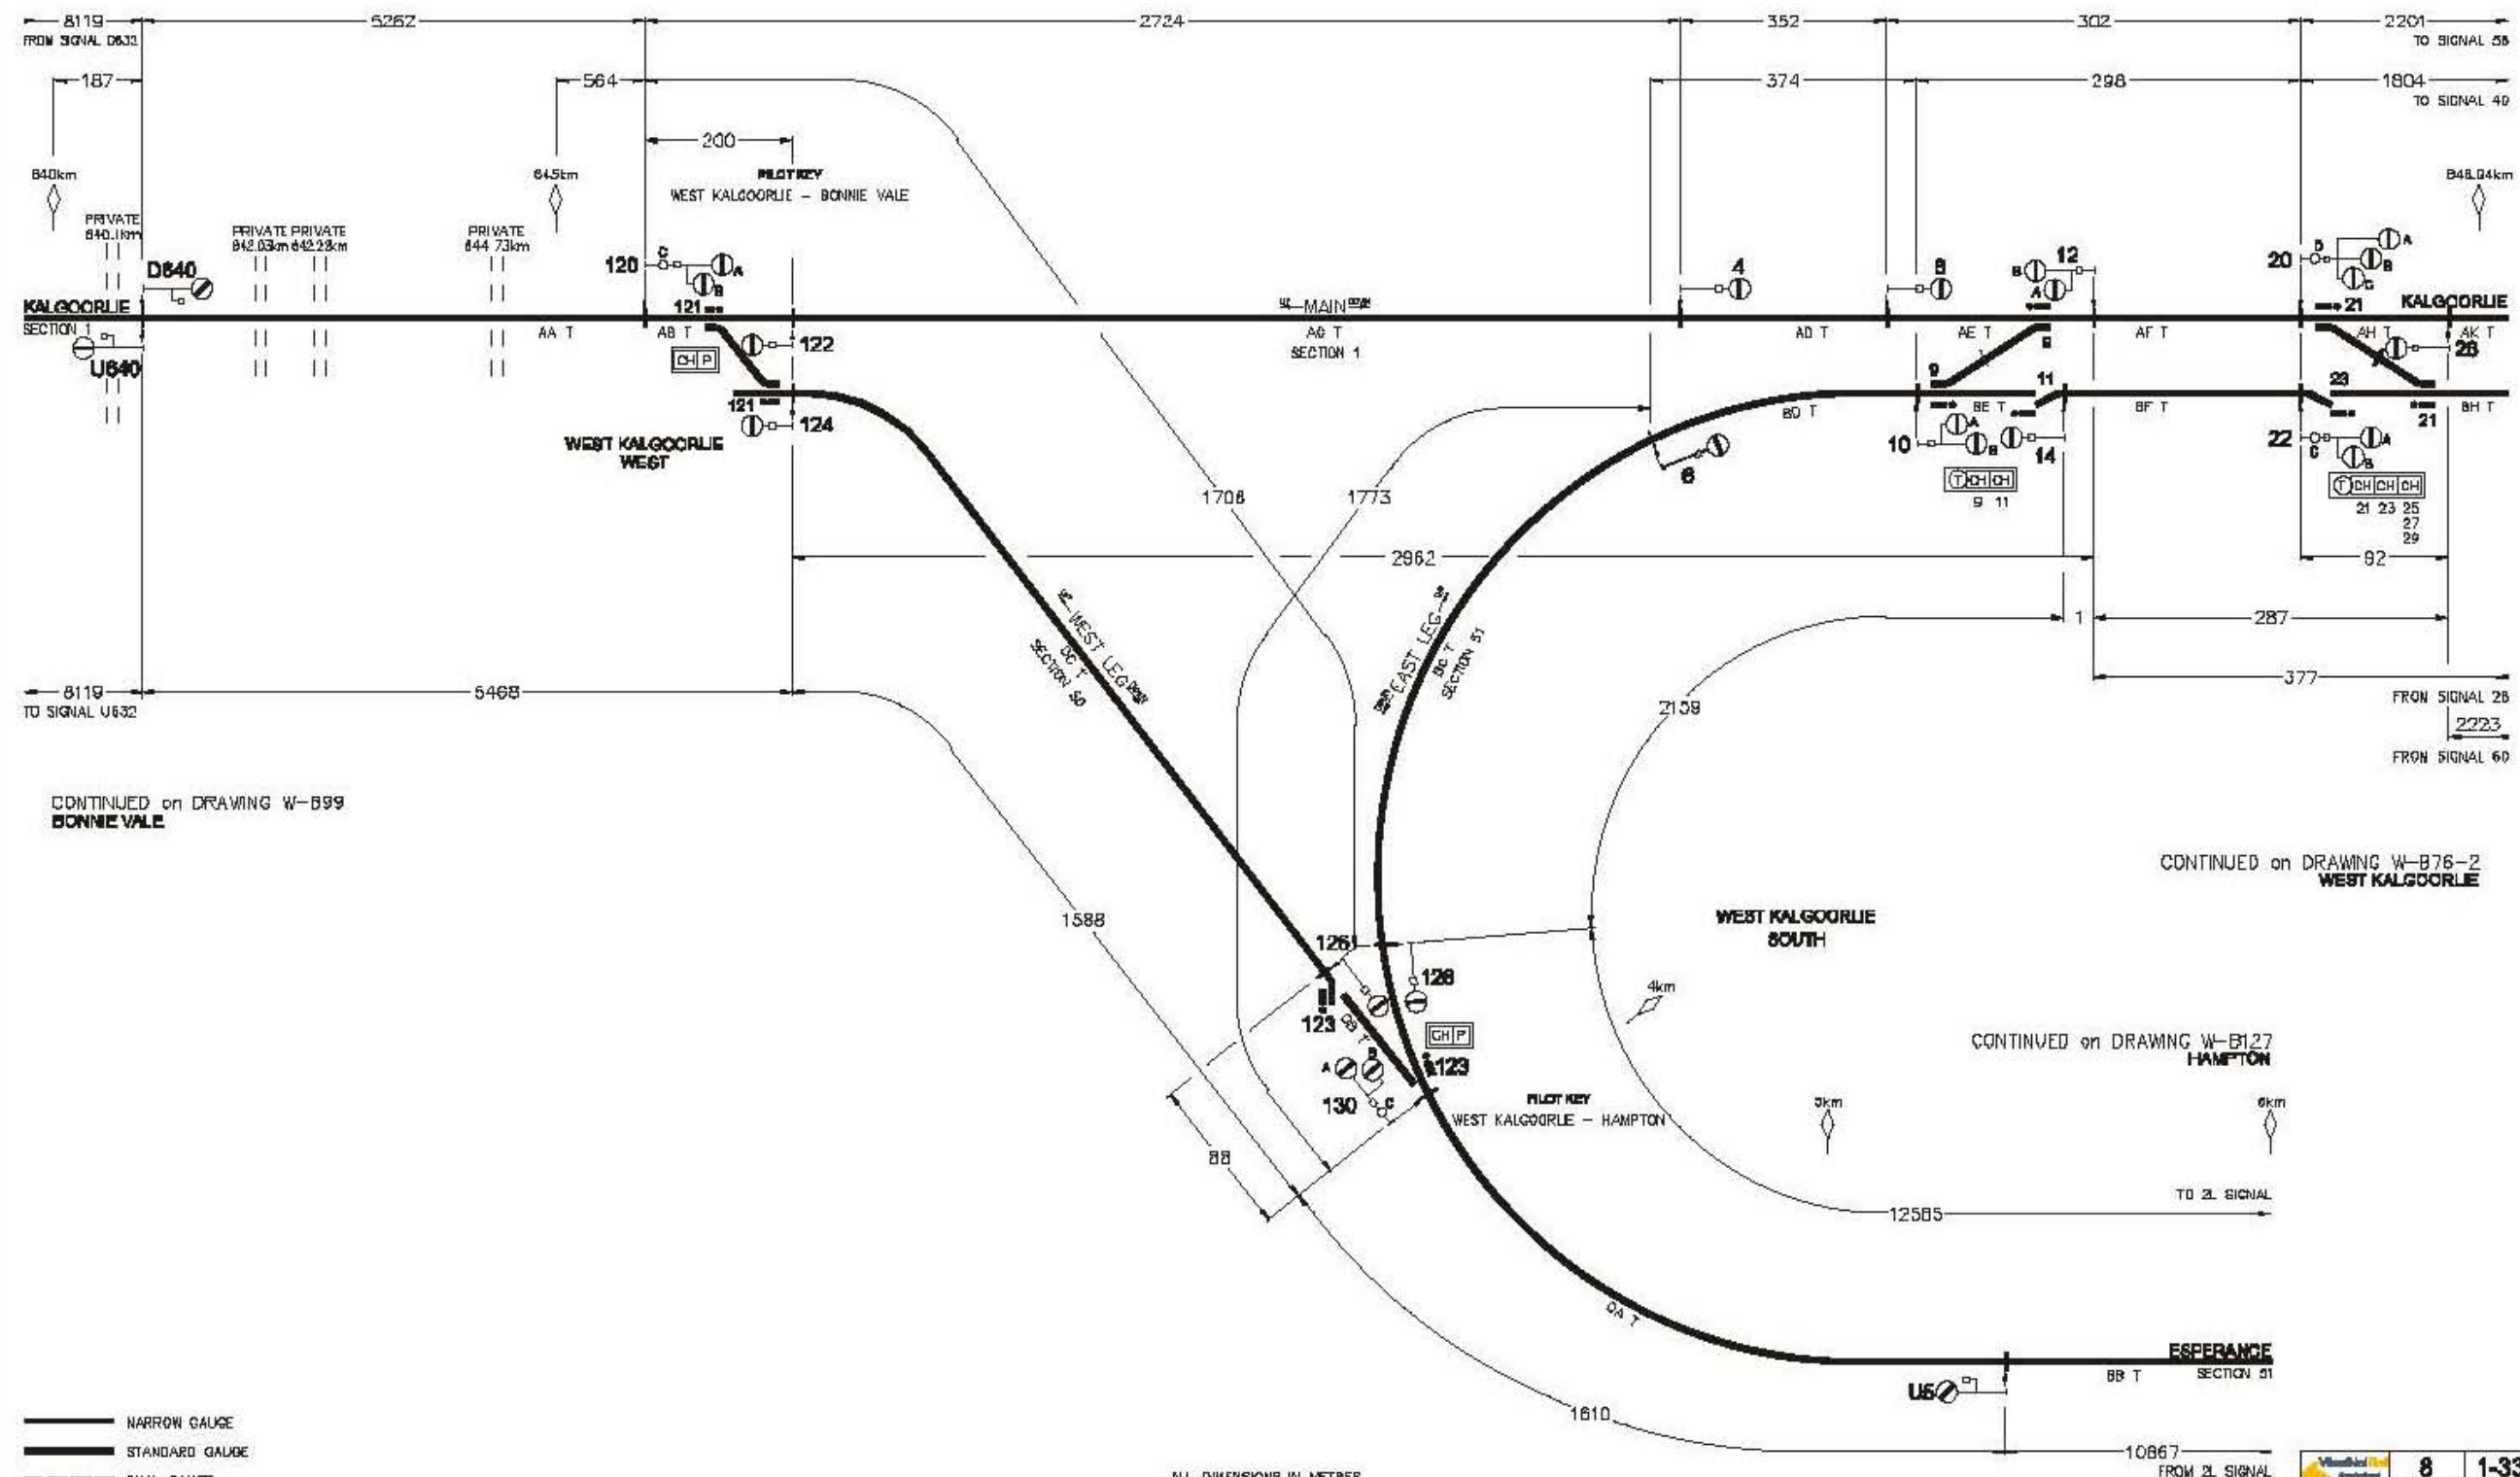

CONTINUED on DRAWING W-899  
 BONNIE VALE

CONTINUED on DRAWING W-B76-2  
 WEST KALGOORLIE

CONTINUED on DRAWING W-B127  
 HAMPTON

- NARROW GAUGE
- STANDARD GAUGE
- - - DUAL GAUGE
- SYMBOLS SHOWN ON DRAWING W-80

ALL DIMENSIONS IN METRES


	8	1-33
	CIRCUIT BOOM SHEET NUMBER	
W-B76-1		