


J. URSICH

Control & Communications Systems Manager

# DARRINE

49km  
DIAGRAM OF SIGNALLING  
SECTION 1 - 465m to 512m

20 DECEMBER 2004  
A 28 SEPTEMBER 2005  
B 12 MARCH 2004  
C 21 MAY 2006  
D 5 NOVEMBER 2007

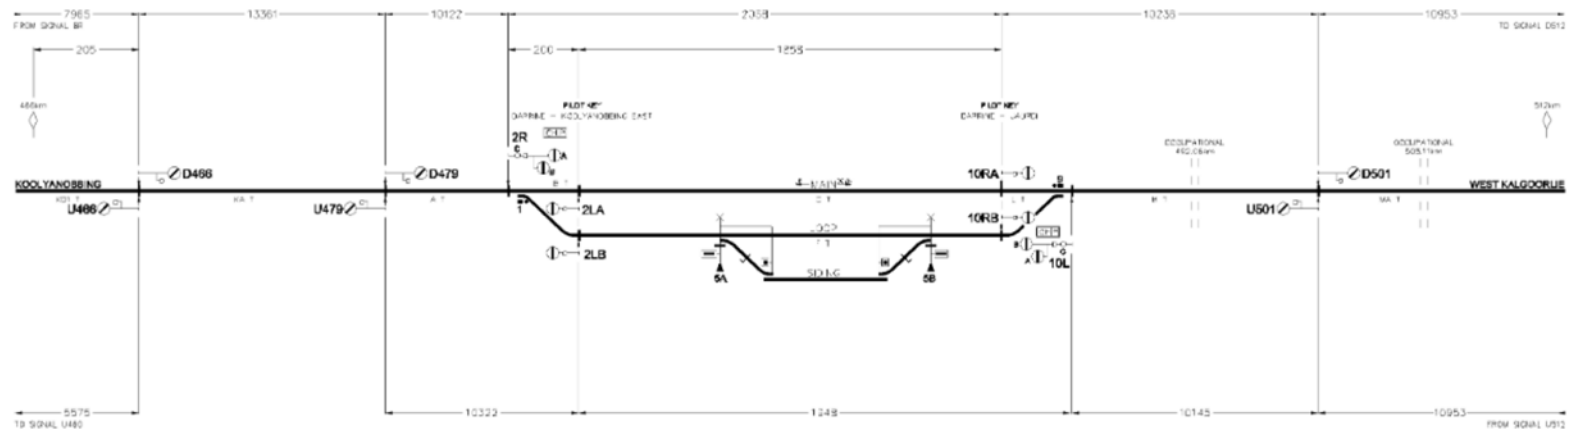

CONTINUED on DRAWING W-B59  
KOOLYANGBING

CONTINUED on DRAWING W-B106  
JAURDI

DARRINE SECTION 1 - 465m to 512m 20 DECEMBER 2004 J. URSICH CONTROL & COMMUNICATIONS SYSTEMS MANAGER	<b>NOT TO SCALE</b> ALL DIMENSIONS IN METRES UNLESS OTHERWISE SPECIFIED	DRAWING NO. <b>W-B103</b> SHEET NO. <b>1</b>	<b>DARRINE</b> <b>DIAGRAM OF SIGNALLING</b> SECTION 1 - 465m to 512m	<b>S81-28</b> <b>W-B103</b>
--	---	---	--	--------------------------------